

University of New Hampshire
University of New Hampshire Scholars' Repository

Division 10 – Specialties

Chapter 5 – Technical Construction and
Renovation Standards

2-20-2013

101420 - D - Attachment C - Street Signs

Sandra Hickey
sandra.hickey@unh.edu

Follow this and additional works at: https://scholars.unh.edu/pdch_5_10

Recommended Citation

Hickey, Sandra, "101420 - D - Attachment C - Street Signs" (2013). *Division 10 – Specialties*. 5.
https://scholars.unh.edu/pdch_5_10/5

This Article is brought to you for free and open access by the Chapter 5 – Technical Construction and Renovation Standards at University of New Hampshire Scholars' Repository. It has been accepted for inclusion in Division 10 – Specialties by an authorized administrator of University of New Hampshire Scholars' Repository. For more information, please contact nicole.hentz@unh.edu.



UNIVERSITY of
NEW HAMPSHIRE
 DURHAM, NEW HAMPSHIRE

ISSUED FOR:
CONSTRUCTION
 BY
 FACILITIES DESIGN & CONSTRUCTION

APPROVED BY: _____ DATE: _____
 Project Mgr.
 Architect
 Client
 Fire Dept.
 Safety

PROJECT NUMBER:
 PROJECT NAME:
UNH STANDARDS

DRAWING TITLE:
STREET SIGNS

SCALE: 3/4" = 1'-0"


DRAWN BY: SHH

CHECKED BY:


DATE:
 MAR. 25, 2003

DRAWING NO.


A-1

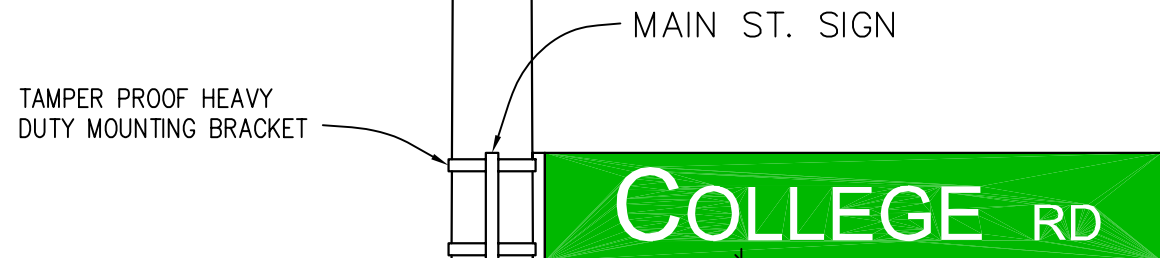

TYPE A

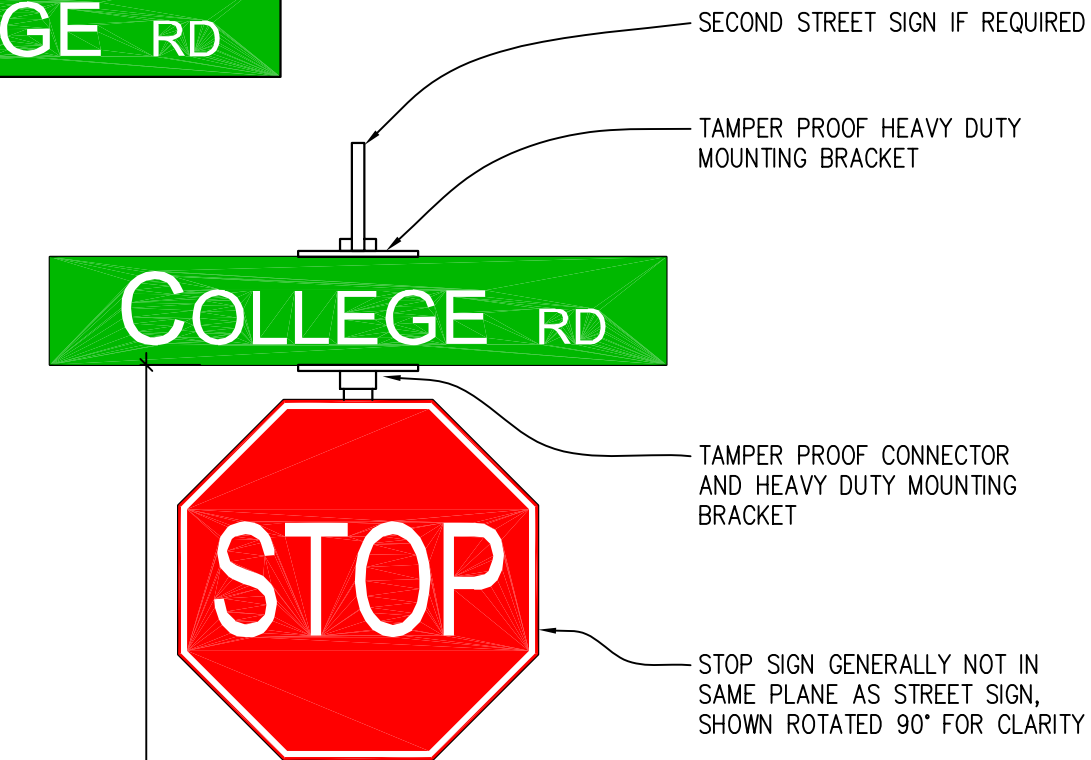

TYPE B

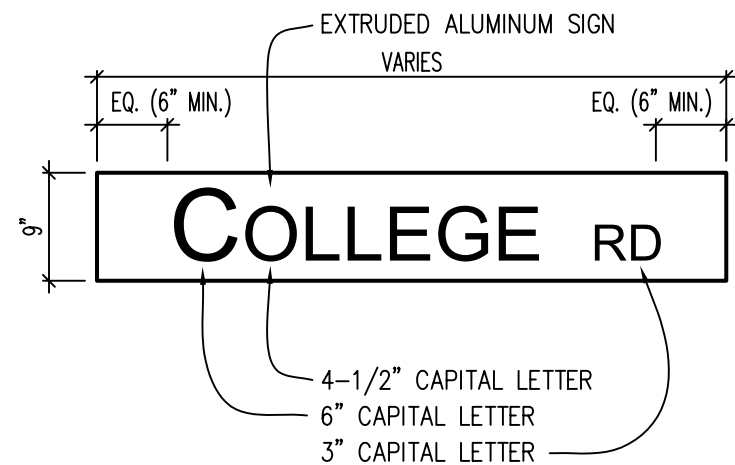

NOTE: REMOVE EXISTING STOP SIGN AND POST. INSTALL NEW ROUND POST IN PREVIOUS LOCATION AND REINSTALL STOP SIGN, REINSTALL STREET SIGNS

SCALE: 3/4" = 1'-0"

11'-0" ±

9'-0" ±

O:\Drawings and Photos\Standards\Street sign\Street sign.dwg [Layout: Layout1] Thursday, Jun 10, 2010 - 7:43am