


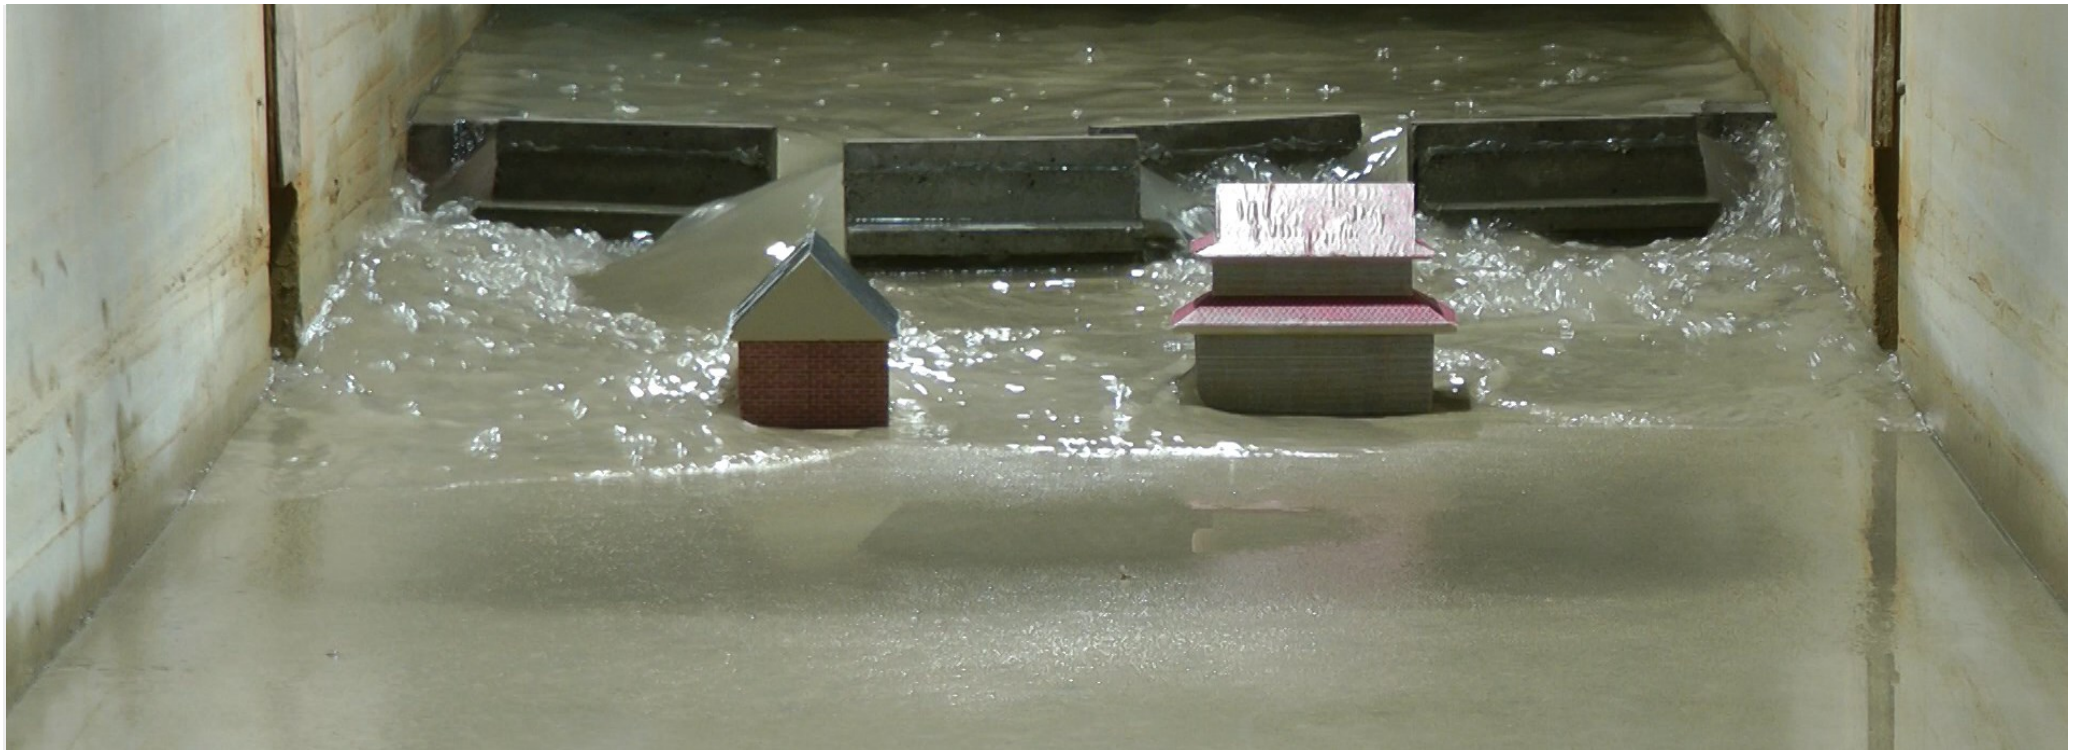

HR Wallingford
Working with water




Tsunami Simulators in Physical Modelling

Concept to Practical Solutions

27 April 2017

Dr Ian Chandler, W Allsop, D Robinson,
T Rossetto, D McGovern & D Todd

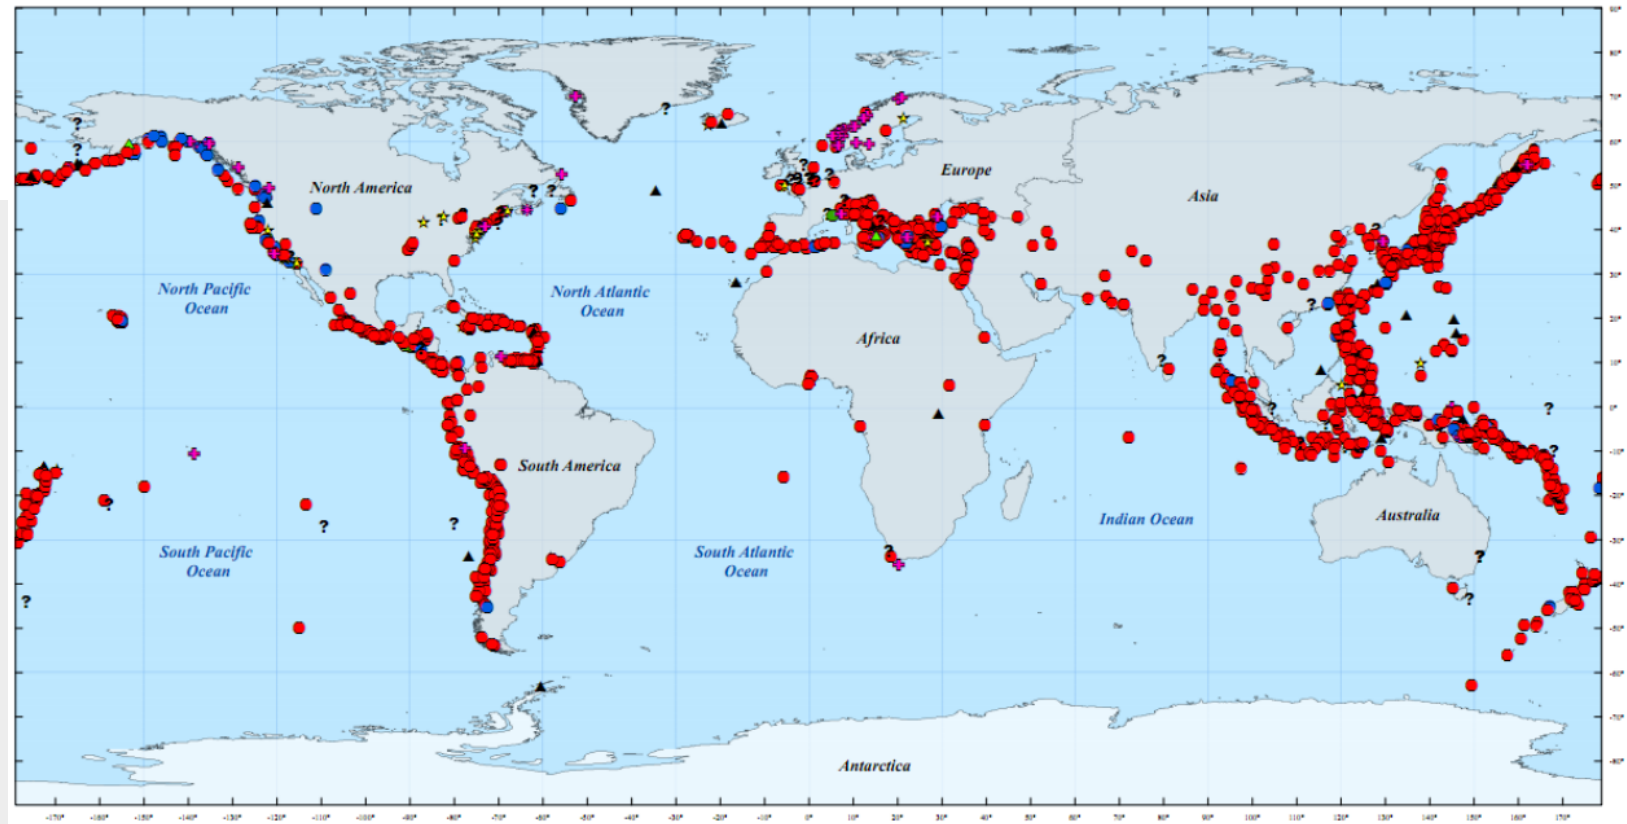


- 2240 recorded tsunami events from 6100 BC to 2016*
- 5 major tsunami since 2004 (~ 297,300 deaths)
- Economic loss from Japan 2011 tsunami estimated at \$210 Billion**
- 150M people and £20Trillion in assets forecast to be exposed to coastal flooding by 2070 (Nicholls et al 2007)

*Adapted from A.Nassirpour (2014) MSc thesis UCL **Swiss Re (2012)



Solitary waves


Miles (1980)

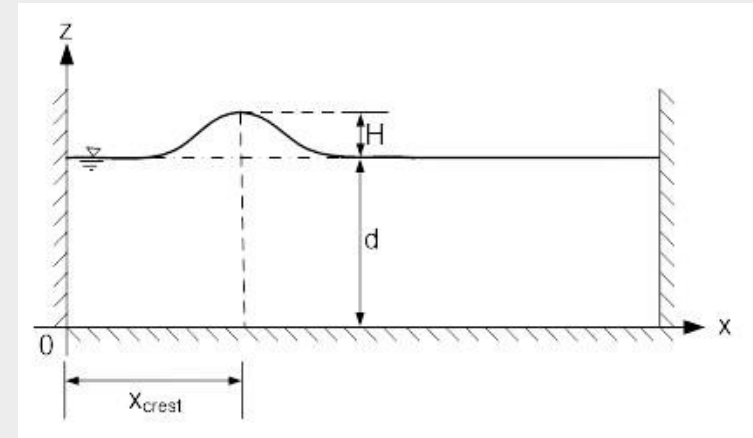

N-waves

Tadepalli & Synolakis (1994)

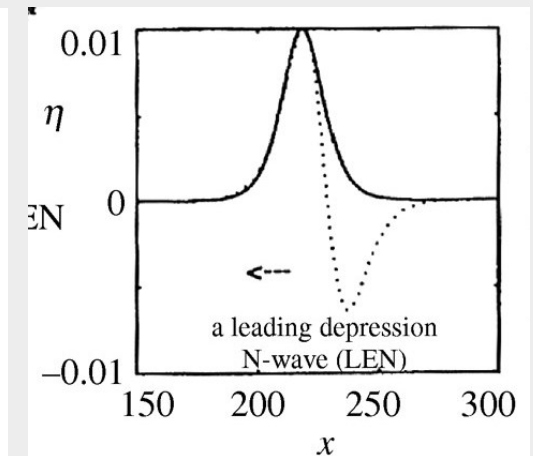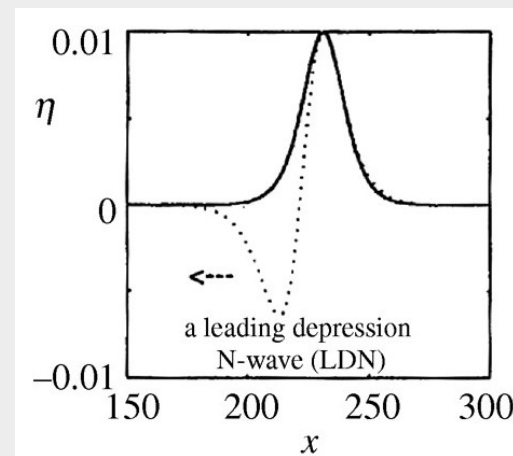

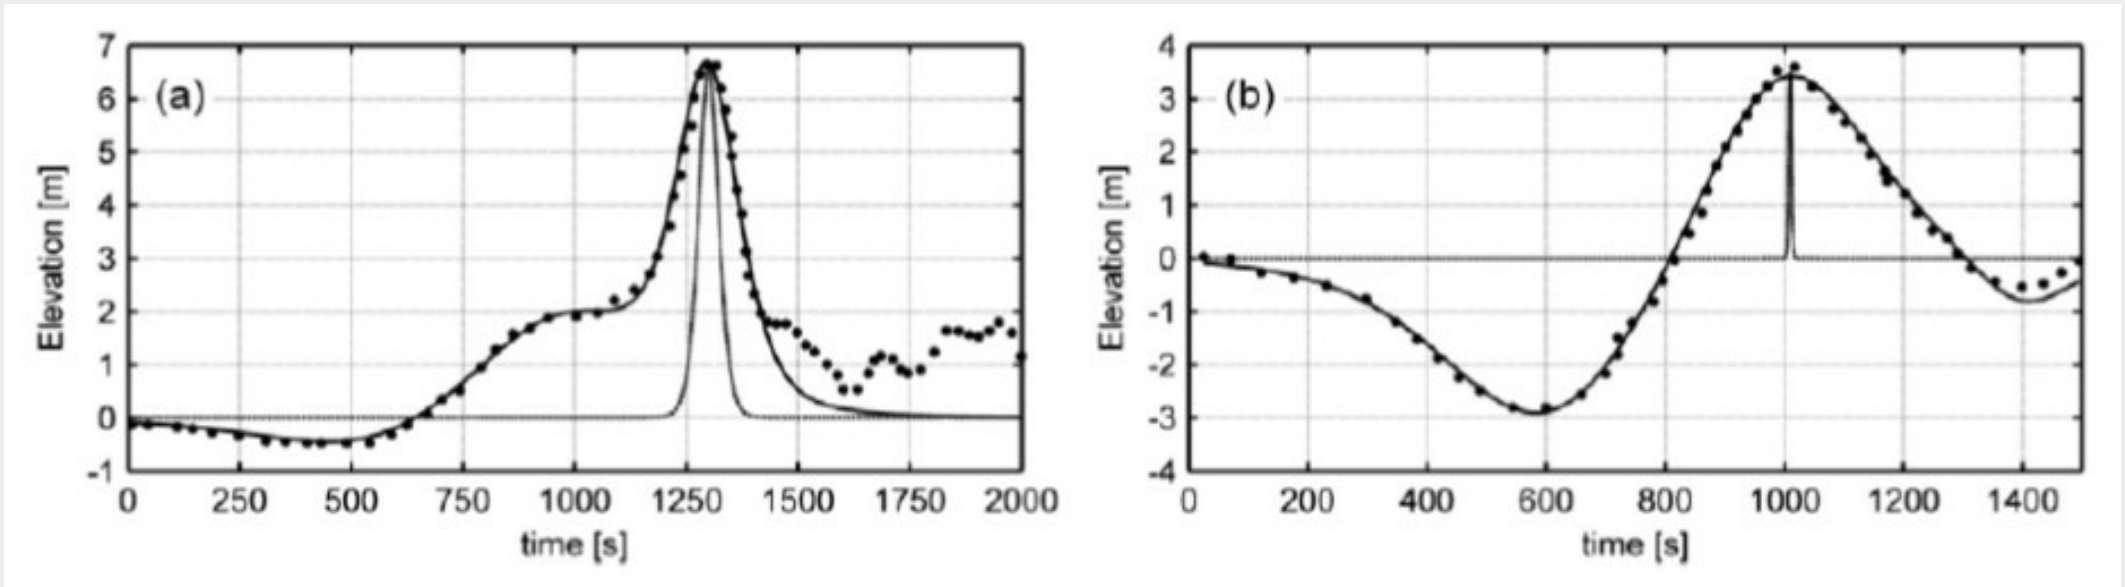

Superimposition of solitary waves on measurements for a) the Tohoku tsunami and b) the Indian Ocean tsunami, from Schimmels et al (2016)

The Question from UCL:

- Can we generate realistic tsunami in a practical physical model facility?

What are the engineering questions?

- What are the tsunami forces on buildings and coastal defences?
- Are existing guidelines adequate?
- Is engineering design the solutions?

Credit: Professor Tiziana Rossetto, UCL

Tsunami modelling facilities

Large Hydro-Geo Flume, PARI , Japan



184 m long,
3.5 m wide,
12 m deep

Large Wave Flume, Oregon State University



104 m long,
3.7 m wide,
4.6 m deep




West Tank, W. M. Keck Hydraulics Laboratory of the California Institute of Technology US







32 m long,
0.4m wide,
0.6 m deep

Hammack (1972),
Goring (1978),
Synolakis (1986)

HRW Tsunami Simulator – concept

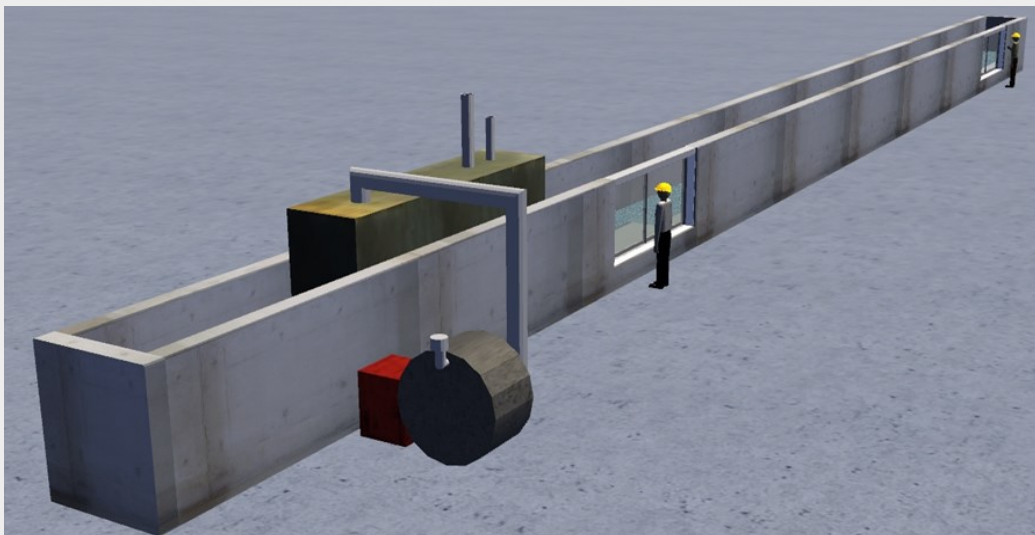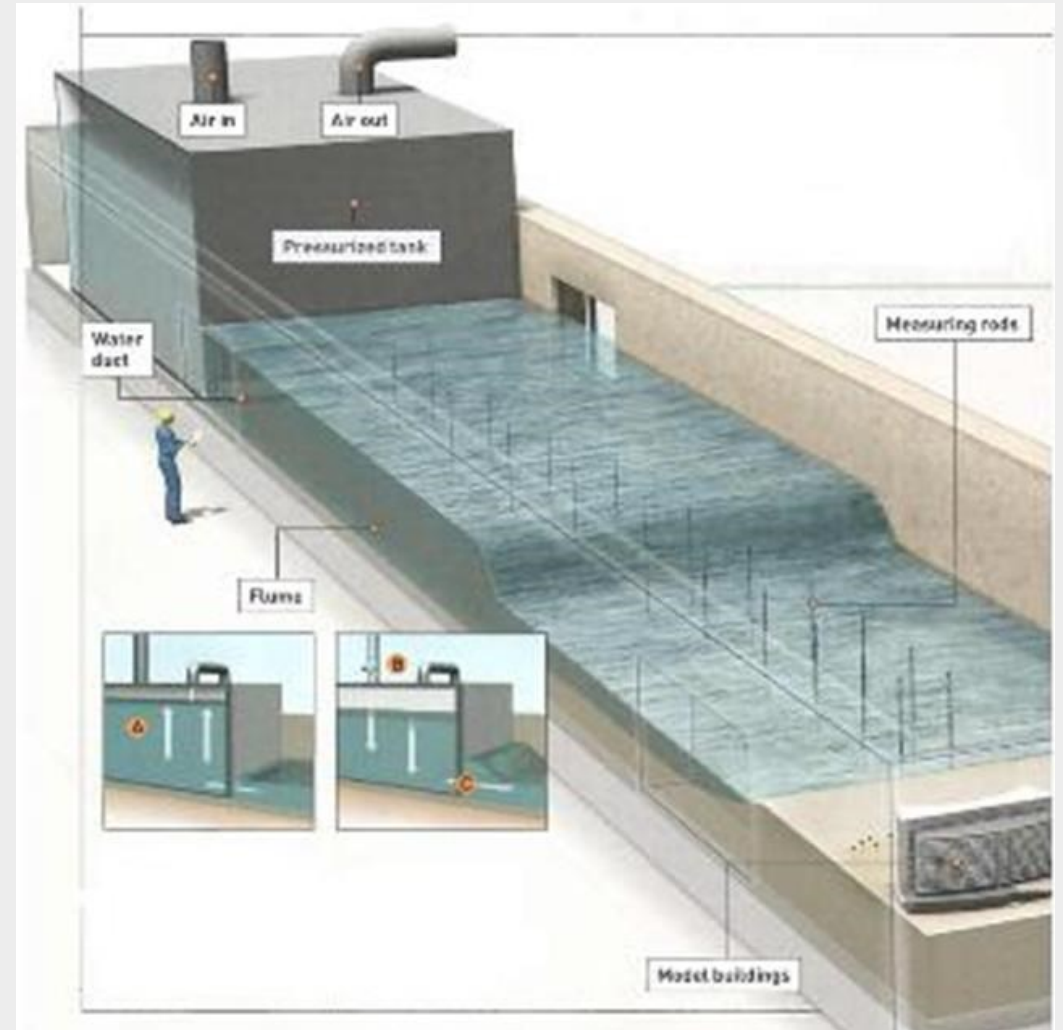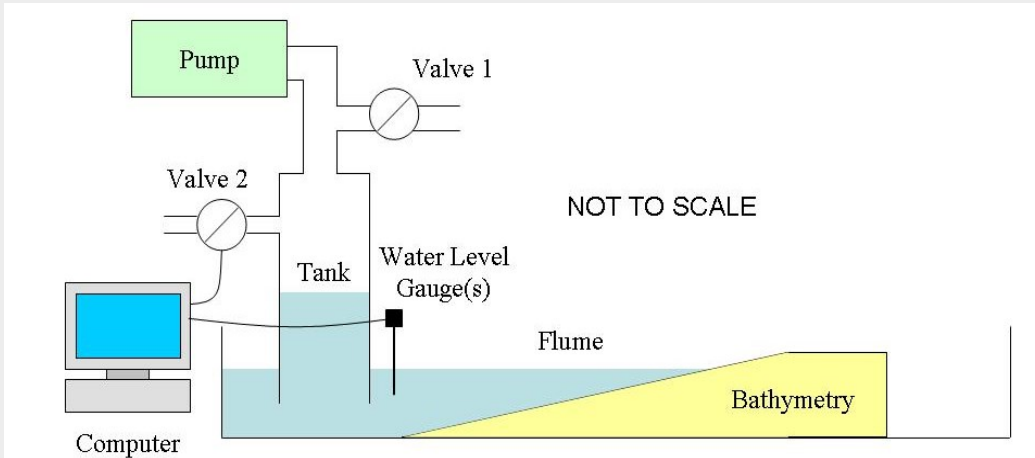

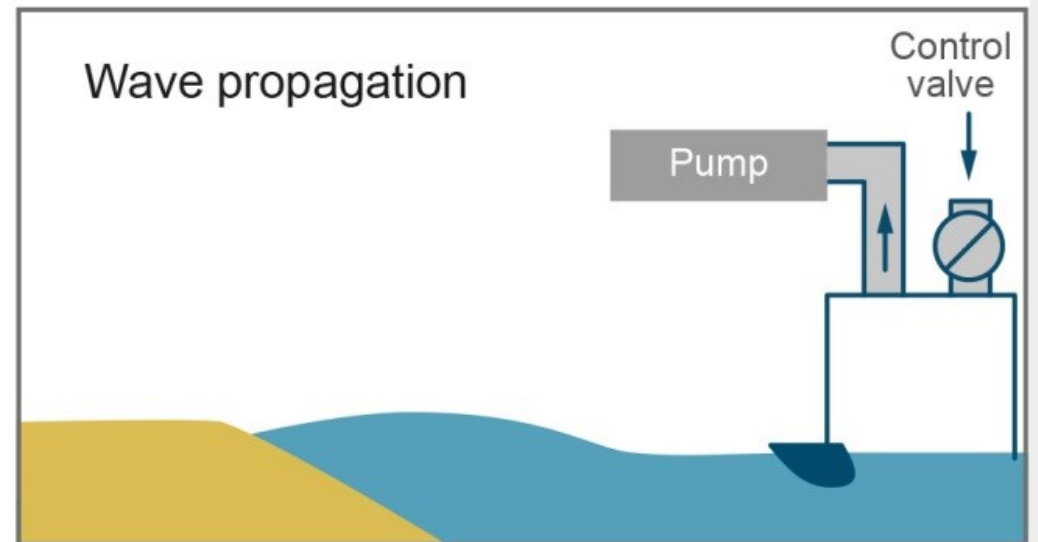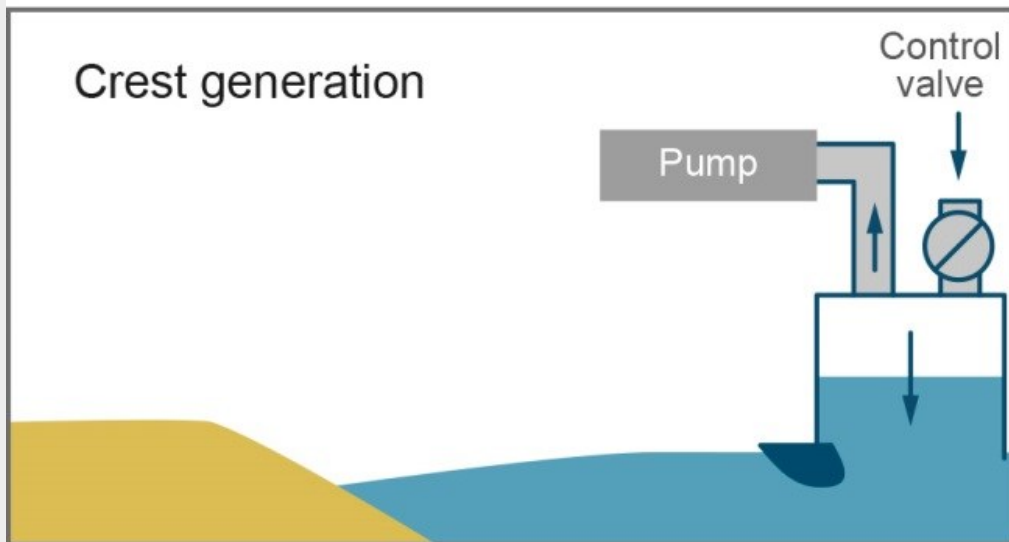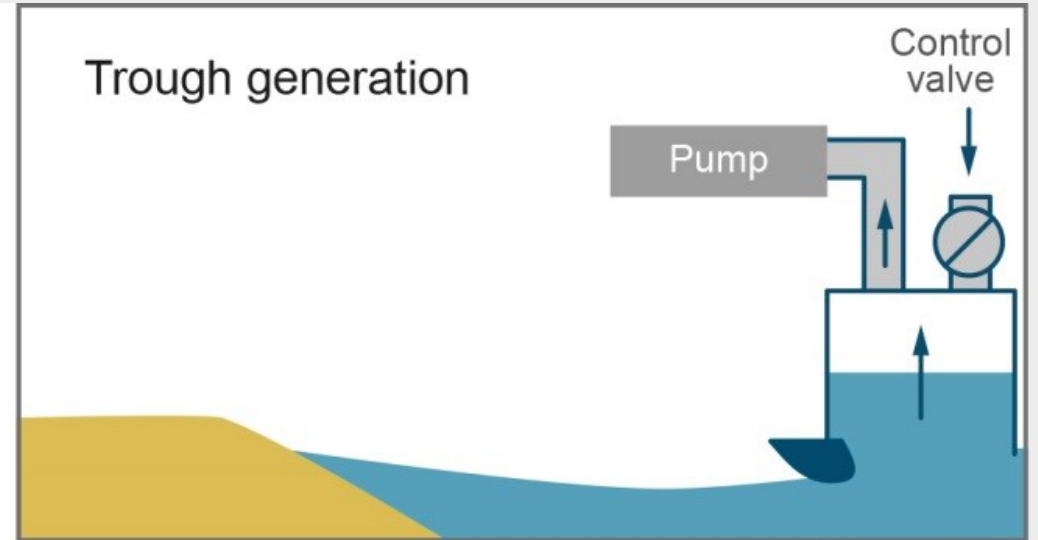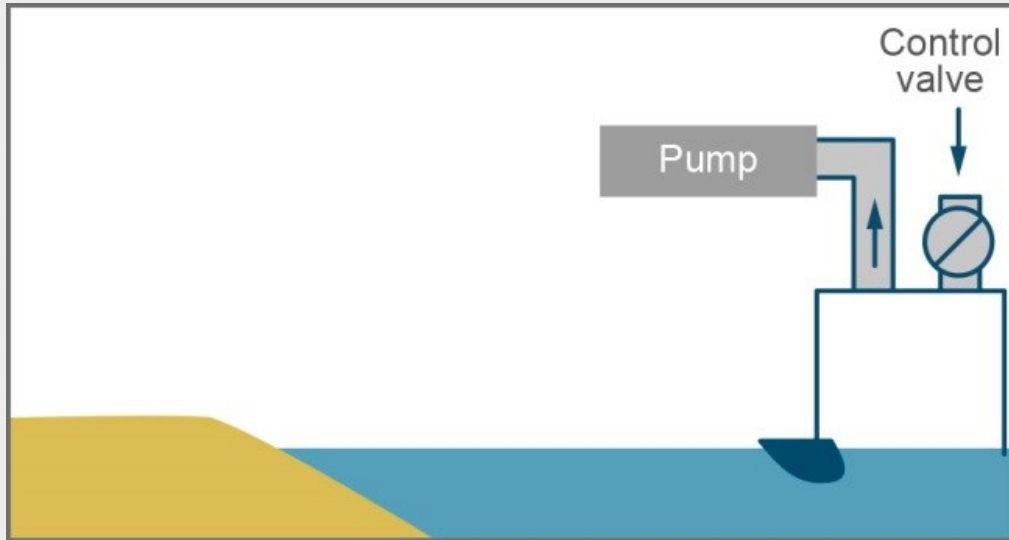

Facility

- 1.2 m wide by 45 m long

TS dimensions

- 1.8 m tall, 1.2 m wide and 4.8 m long
- Variable height outlet



TS equipment

- Pressure transducer
- Computer controlled 45° butterfly valve
- x1 Zepher^{UK} vacuum pumps




Outlet improvements for 1st generation

Improving 1st generation TS

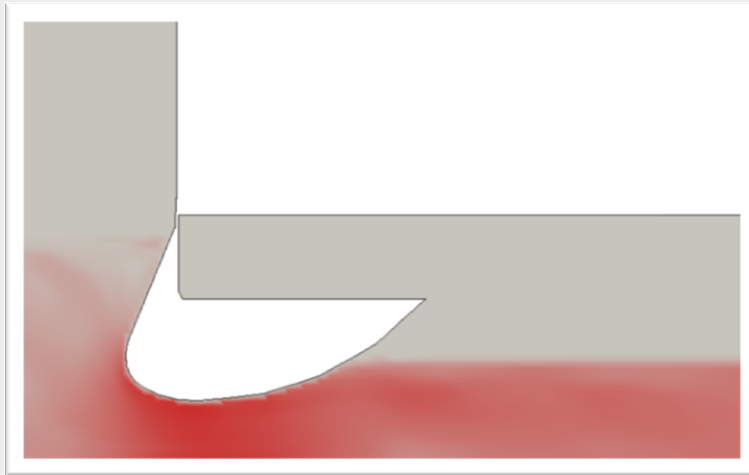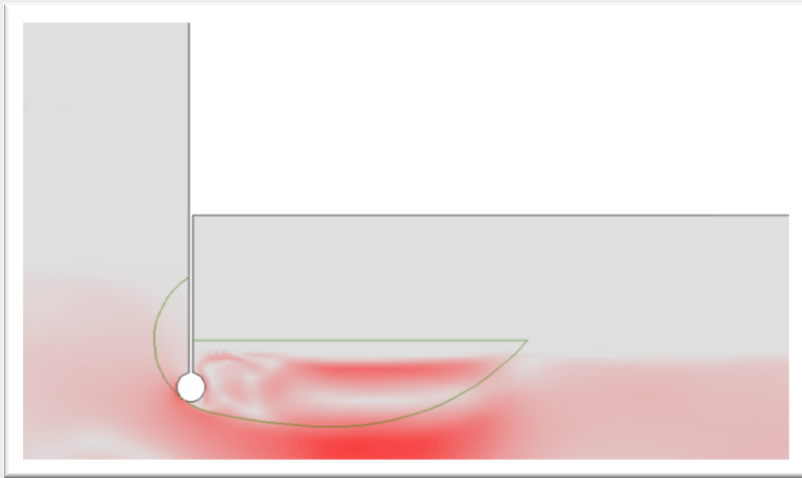

Calibration of 'Mercator' wave at 1:50 scale

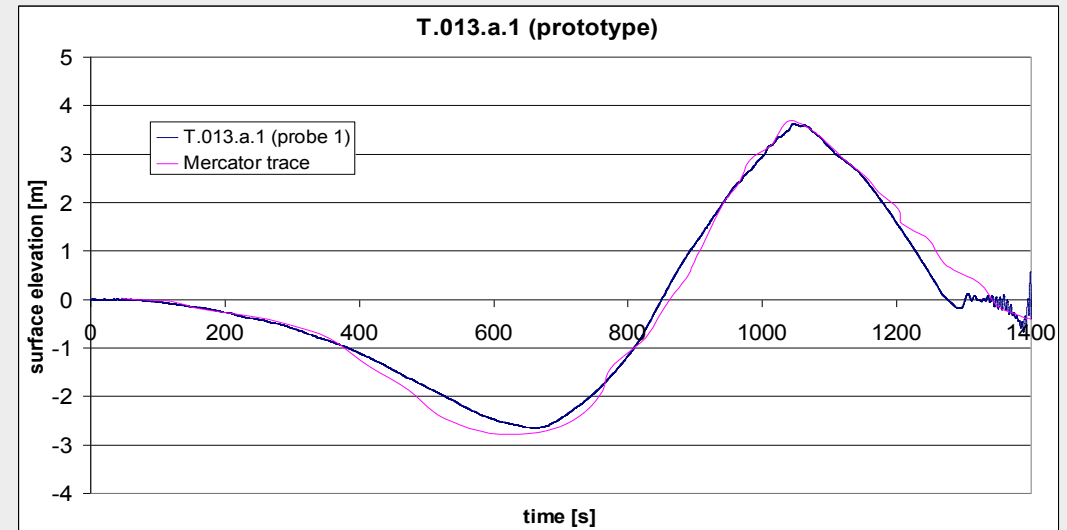

Facility


- 1.8 m wide by 100 m long


TS dimensions

- 3.5 m tall, 1.8 m wide and 4.0 m long
- 0.4m outlet height


TS equipment

- x2 ultrasonic level sensors
- Pressure transducer
- Computer controlled 45° butterfly valve
- x2 Zepher^{UK} vacuum pumps

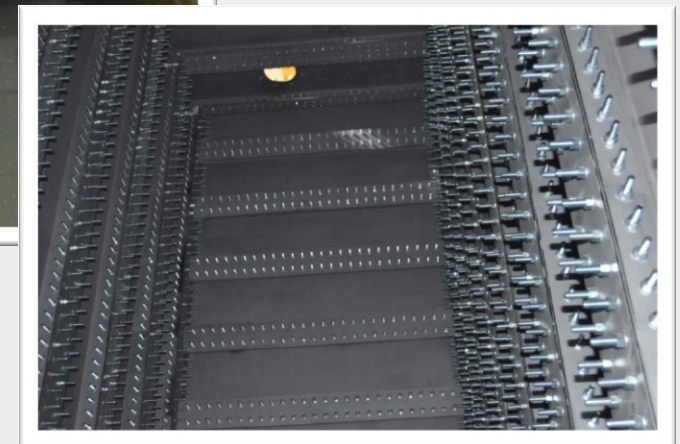

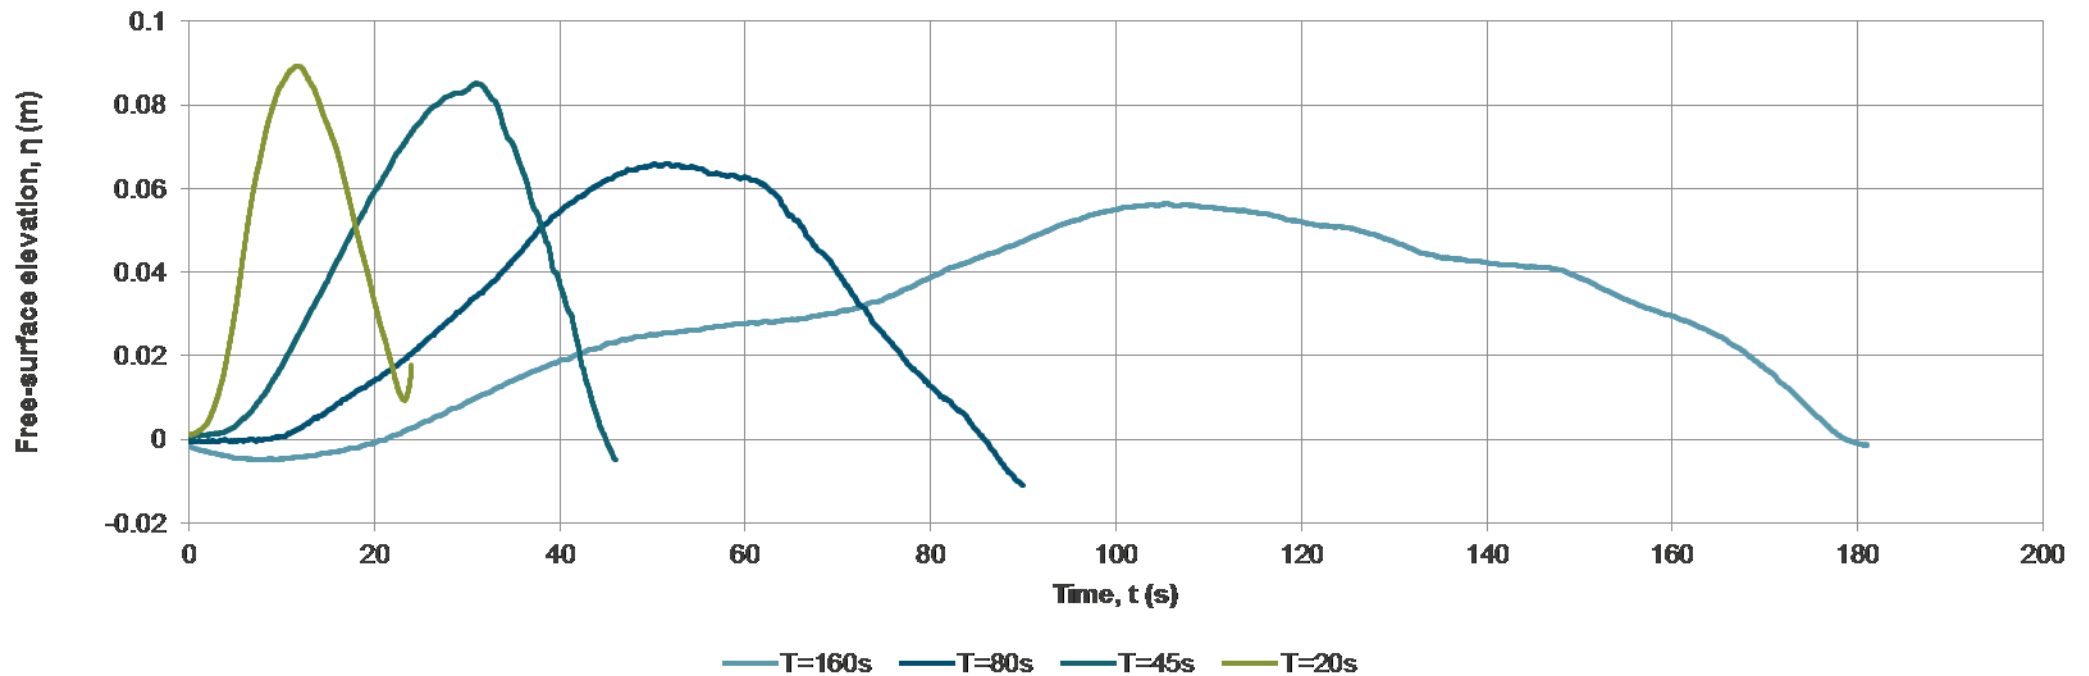

Name	Period, T (s)	Crest amplitude, a_+ (m)
E160	160	0.056
E80	80	0.066
E45	45	0.085
E20	20	0.089




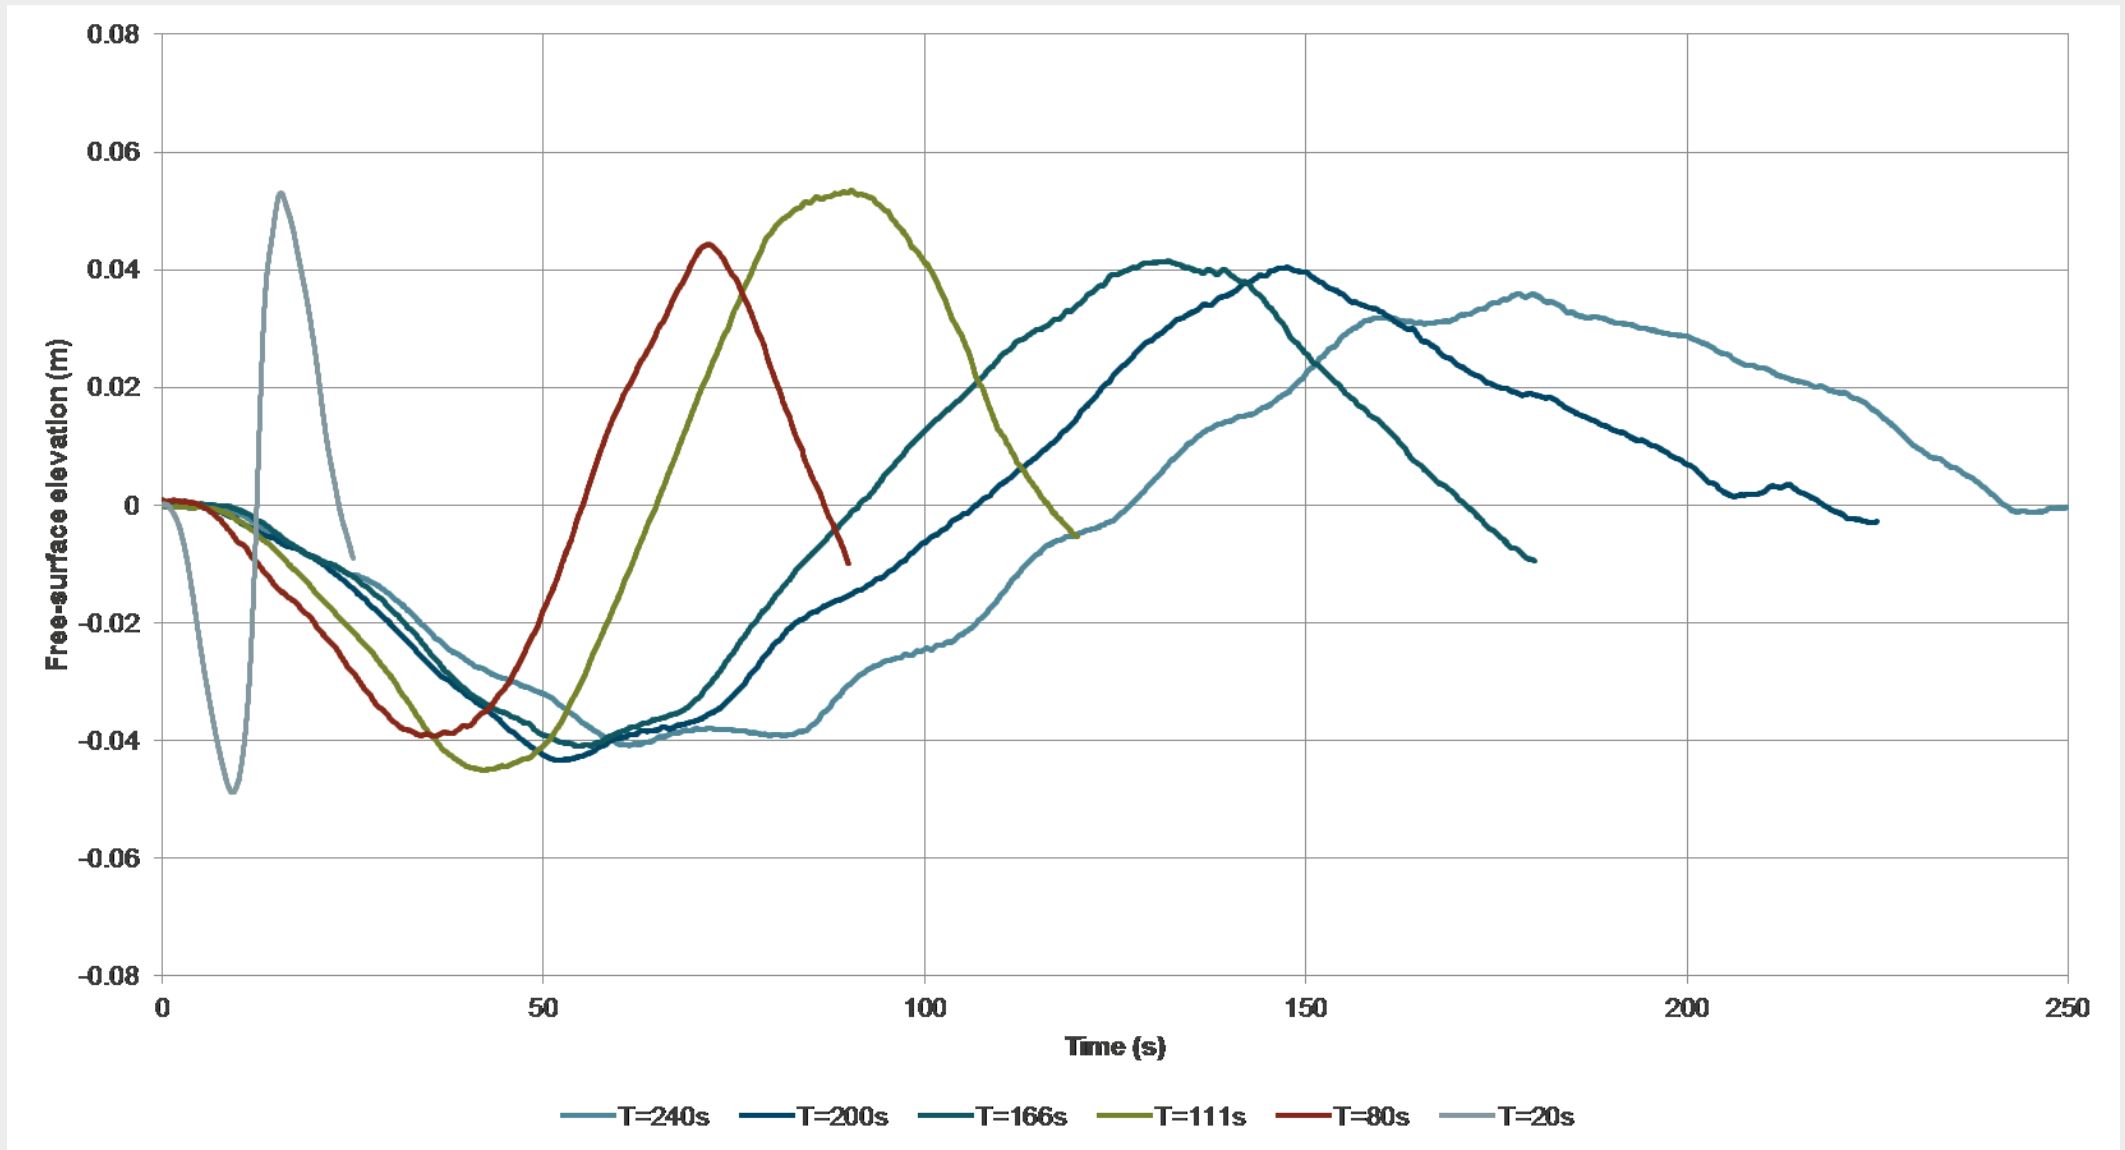


Run-up

Coastal defences

Single buildings

Initial building array tests

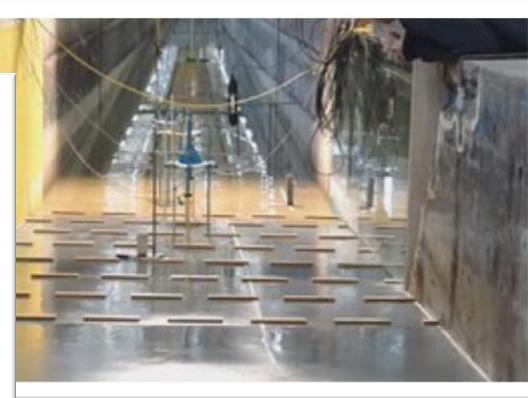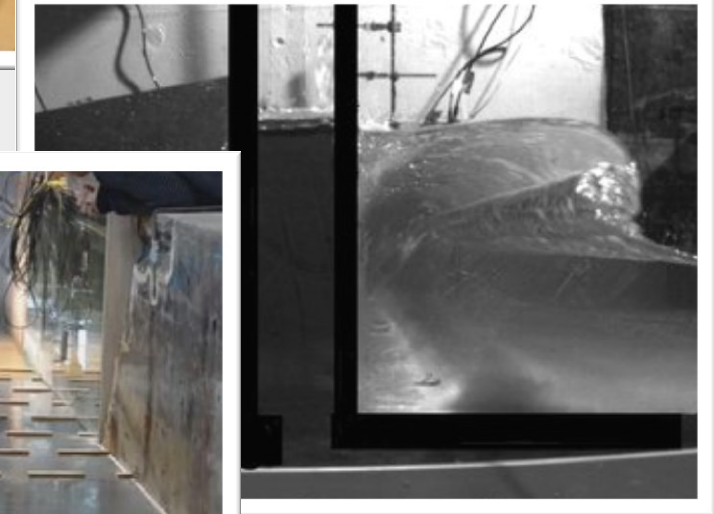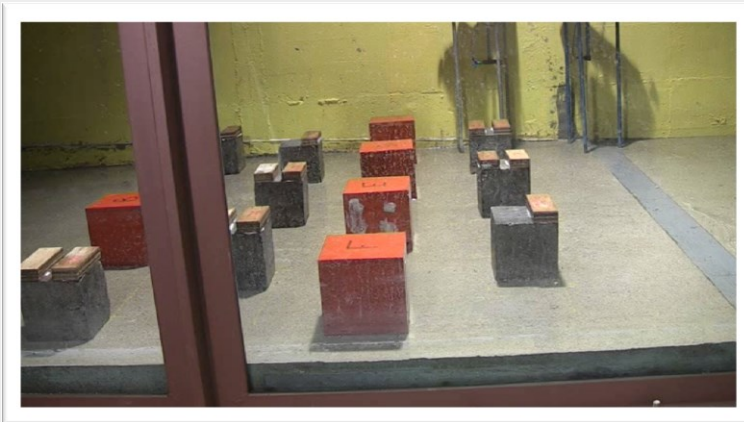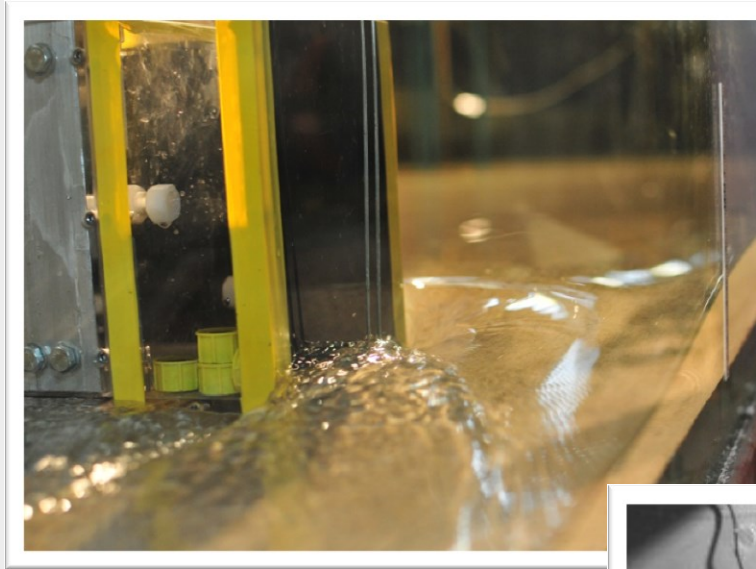

Facility




- 4.0 m wide by 70 m long

TS dimensions



- 4.0 m tall, 4.0 m wide and 4.4 m long
- 0.4m outlet height


TS equipment

- High resolution level sensors
- Pressure transducer
- Closed loop computer controlled 45° butterfly valve
- x2 Zepher^{UK} vacuum pumps

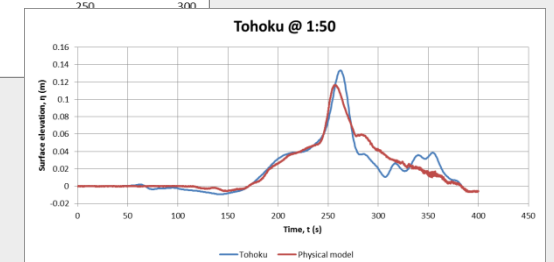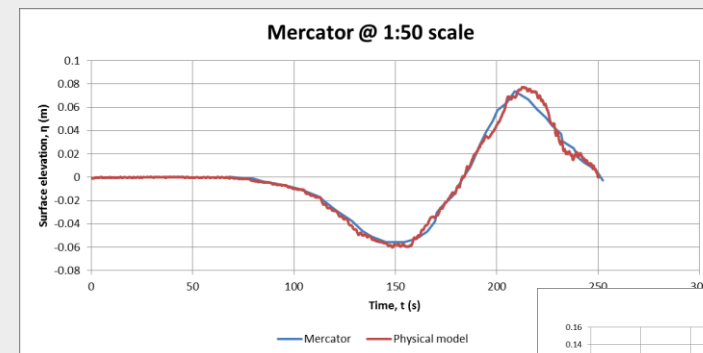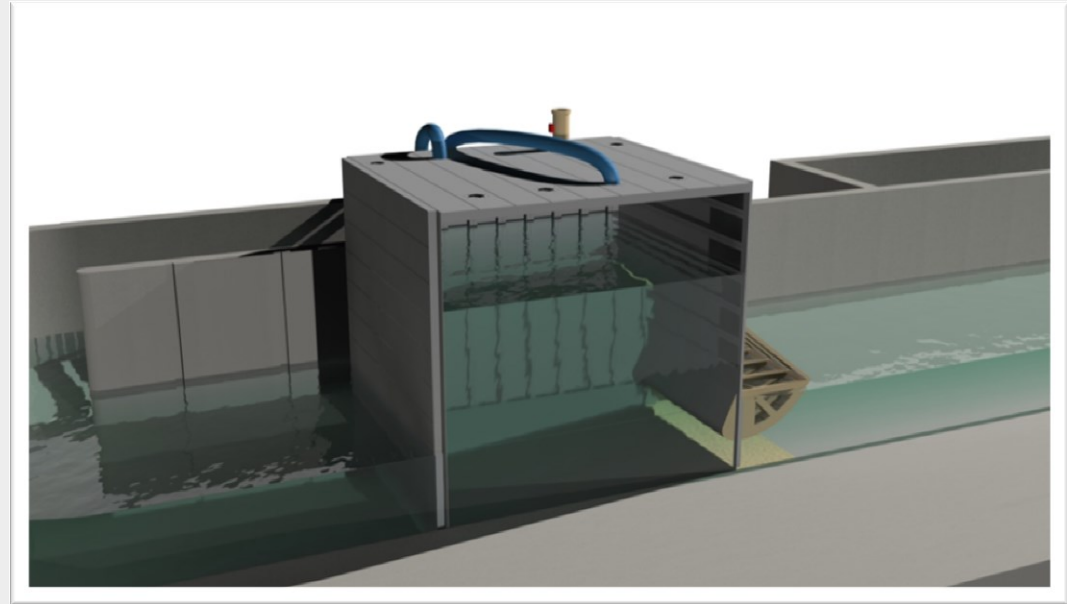

Coastal defences
Building arrays
'Failing' coastal defences
Scour around buildings

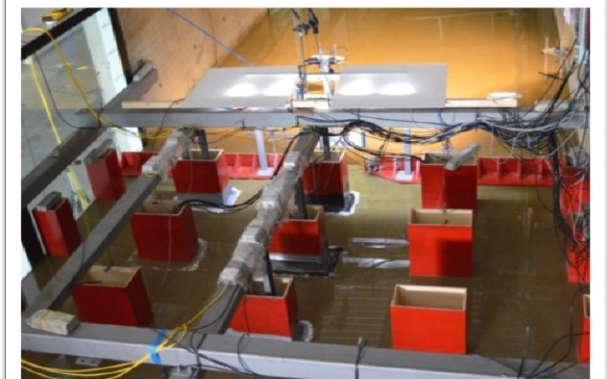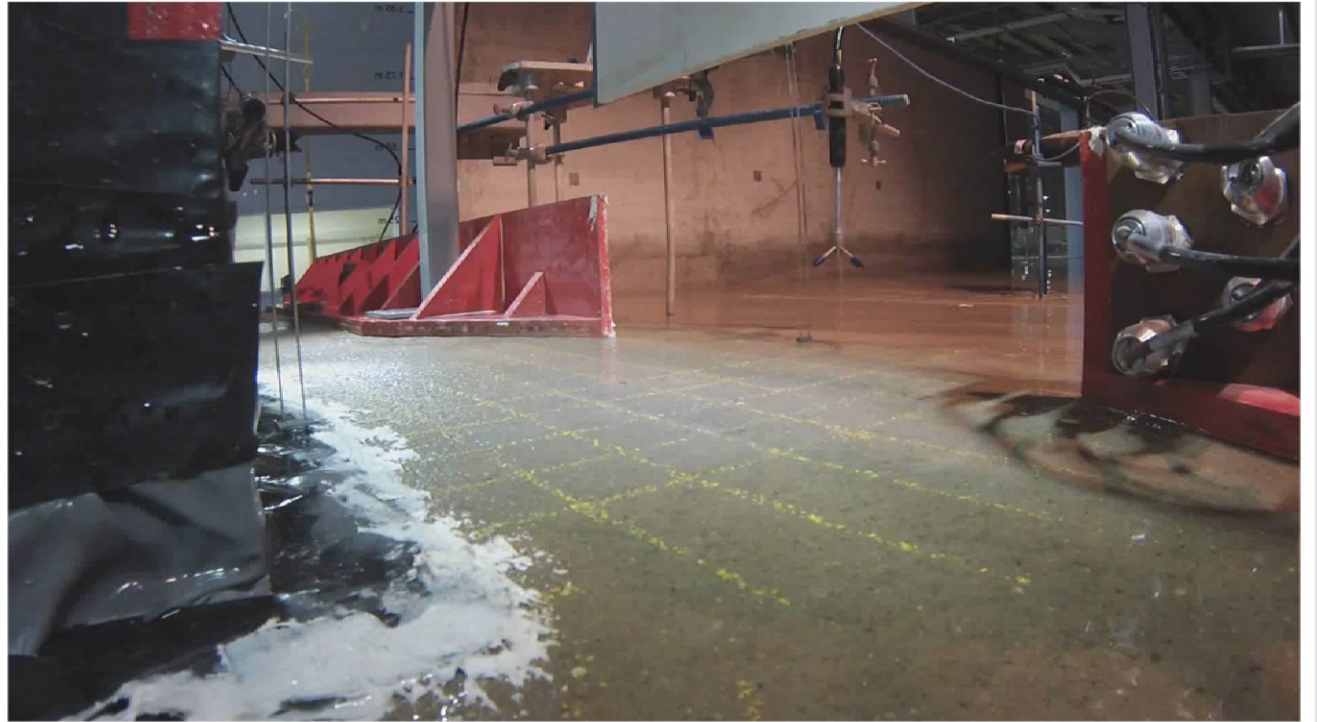

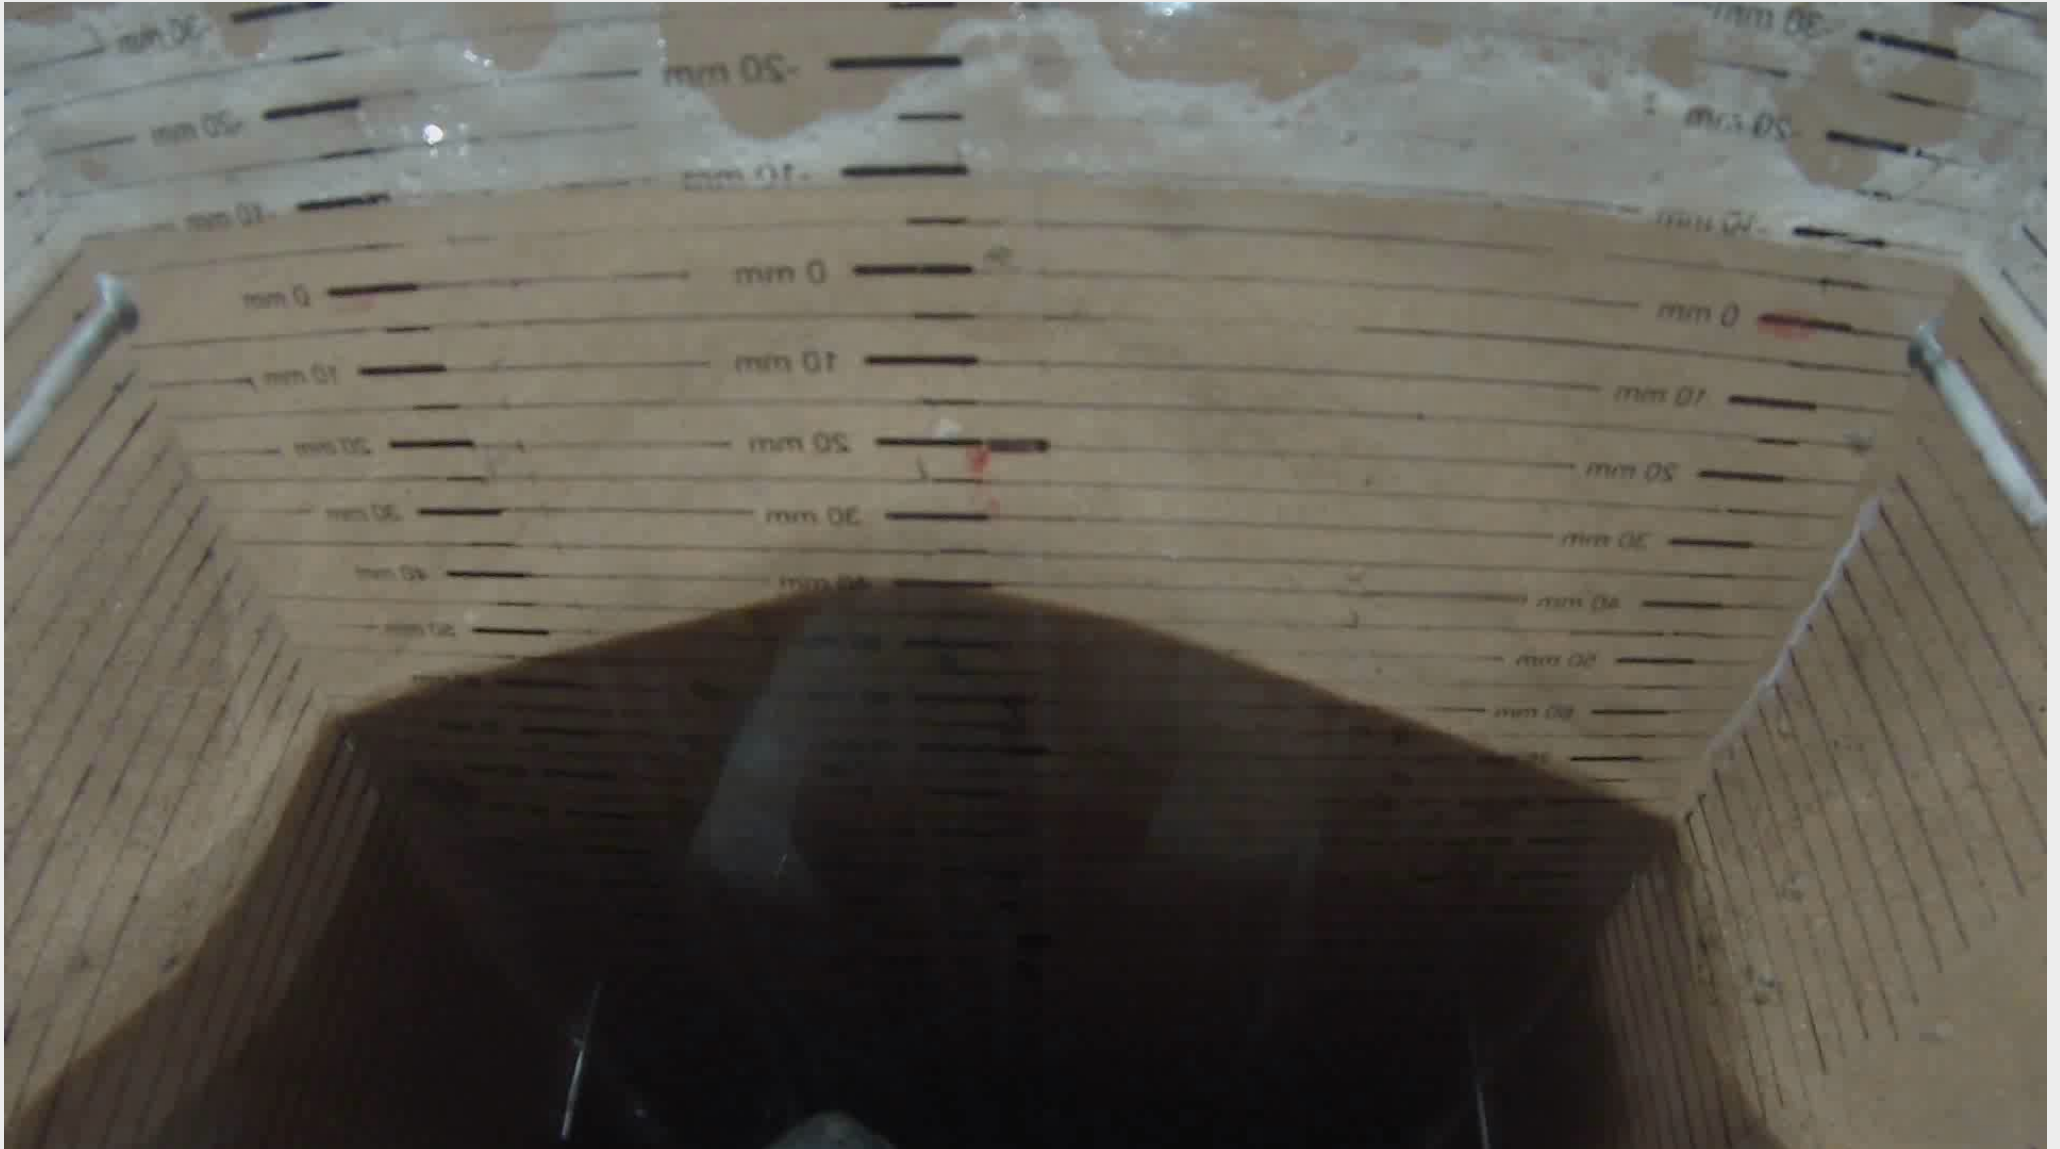



The European Research Council (ERC) funding for the URBANWAVES project (Grant No. 336084) and the Engineering and Physics Research Council (EPSRC) funding for the CRUST project (Grant No. EP/M001067/1) and previously EPICentre. We acknowledge support of numerous staff at HR Wallingford, particularly Dr S Richardson, Mr O Harris and Mr I Payne; visiting researchers, particularly Ingrid Charvet, Pierre-Henri Bazin, Alice Barthel, Mario Zaccaria, Ignacio Barranco-Granged, and Roberta Riva; and of UCL (senior partners on the URBANWAVES grant), especially Dr T Robinson, Dr A Foster and Dr C Petrone.



Thank you

Dr Ian Chandler, HR Wallingford