


APPROVED  
BY THE TOWN OF CUMBERLAND,  
PLANNING BOARD,

1985

LAND N/F M. ROBINSON

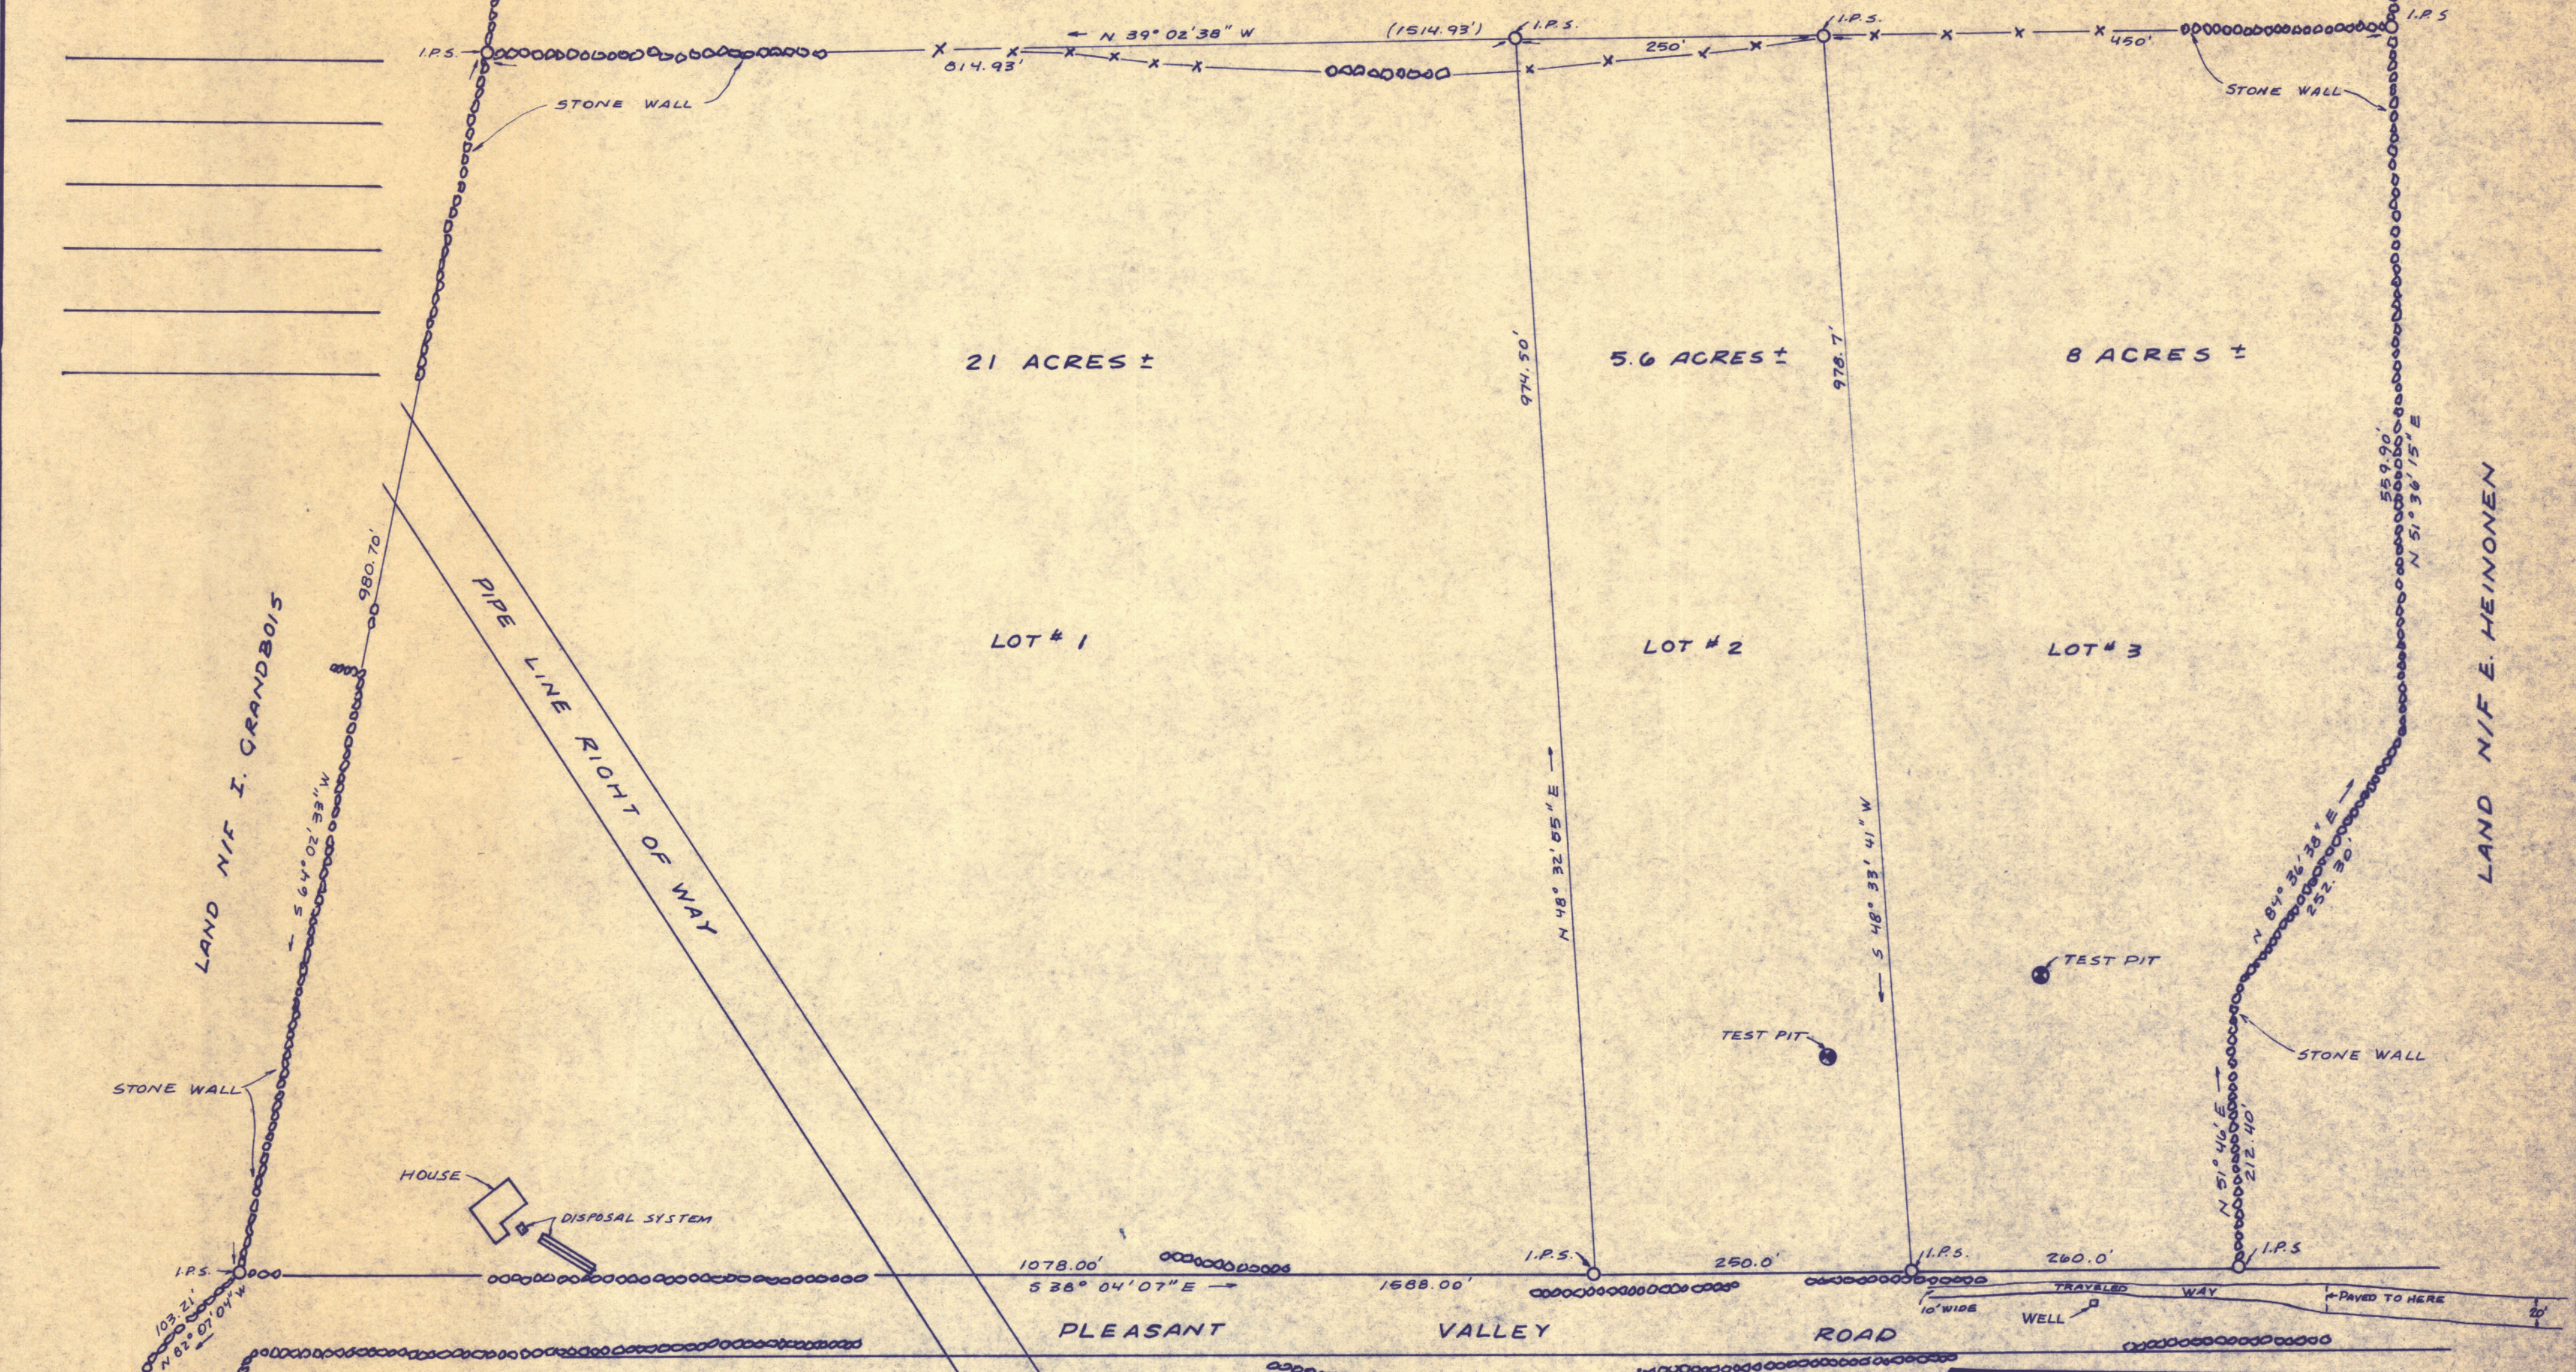

NOTE:  
ROAD TO BE BUILT TO SPECIFICATIONS RECOMMENDED  
BY THE ROAD COMMISSIONER OF THE TOWN OF  
CUMBERLAND.

REFERENCES.

- PLAN FOR I. GRANDBOIS, PLAN BOOK 101 PAGE 35, IN THE CUMBERLAND COUNTY REGISTRY OF DEEDS.
- TESTAMENT OF FORMER OWNER S. BROWN
- TOWN OF CUMBERLAND TAX CHART R-8


Recorded  
Book 147  
Page 67  
Map Box 168

LEGEND

- IRON PIPE FOUND
- IRON PIPE SET
- ⊘ STONE WALL
- x-x- WIRE FENCE


PLAN OF LAND  
ON PLEASANT VALLEY ROAD  
IN CUMBERLAND, MAINE

FOR  
RANDY BOWDEN

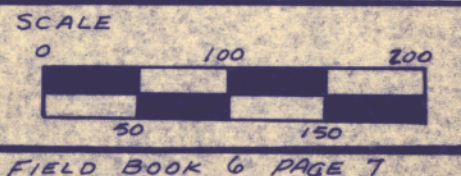

FIELD BOOK 6 PAGE 7

DATE DRAWN - AUGUST 1984

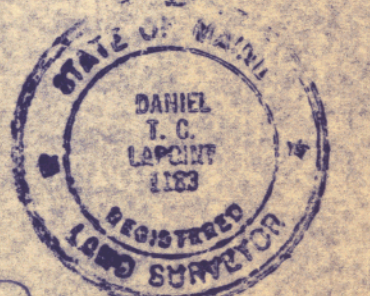

Daniel T. C. Lapoint

