

1-1-1906

College Hall Architectural Drawing – Plan and Elevation of Terrace Wall

The New Jersey State Normal School at Montclair


Department of Charities and Correction, Architects Office .

Follow this and additional works at: https://digitalcommons.montclair.edu/college_hall

Recommended Citation

The New Jersey State Normal School at Montclair and ., Department of Charities and Correction, Architects Office, "College Hall Architectural Drawing – Plan and Elevation of Terrace Wall" (1906). *College Hall*. 8.
https://digitalcommons.montclair.edu/college_hall/8

This Book is brought to you for free and open access by the Architectural Drawings at Montclair State University Digital Commons. It has been accepted for inclusion in College Hall by an authorized administrator of Montclair State University Digital Commons. For more information, please contact digitalcommons@montclair.edu.

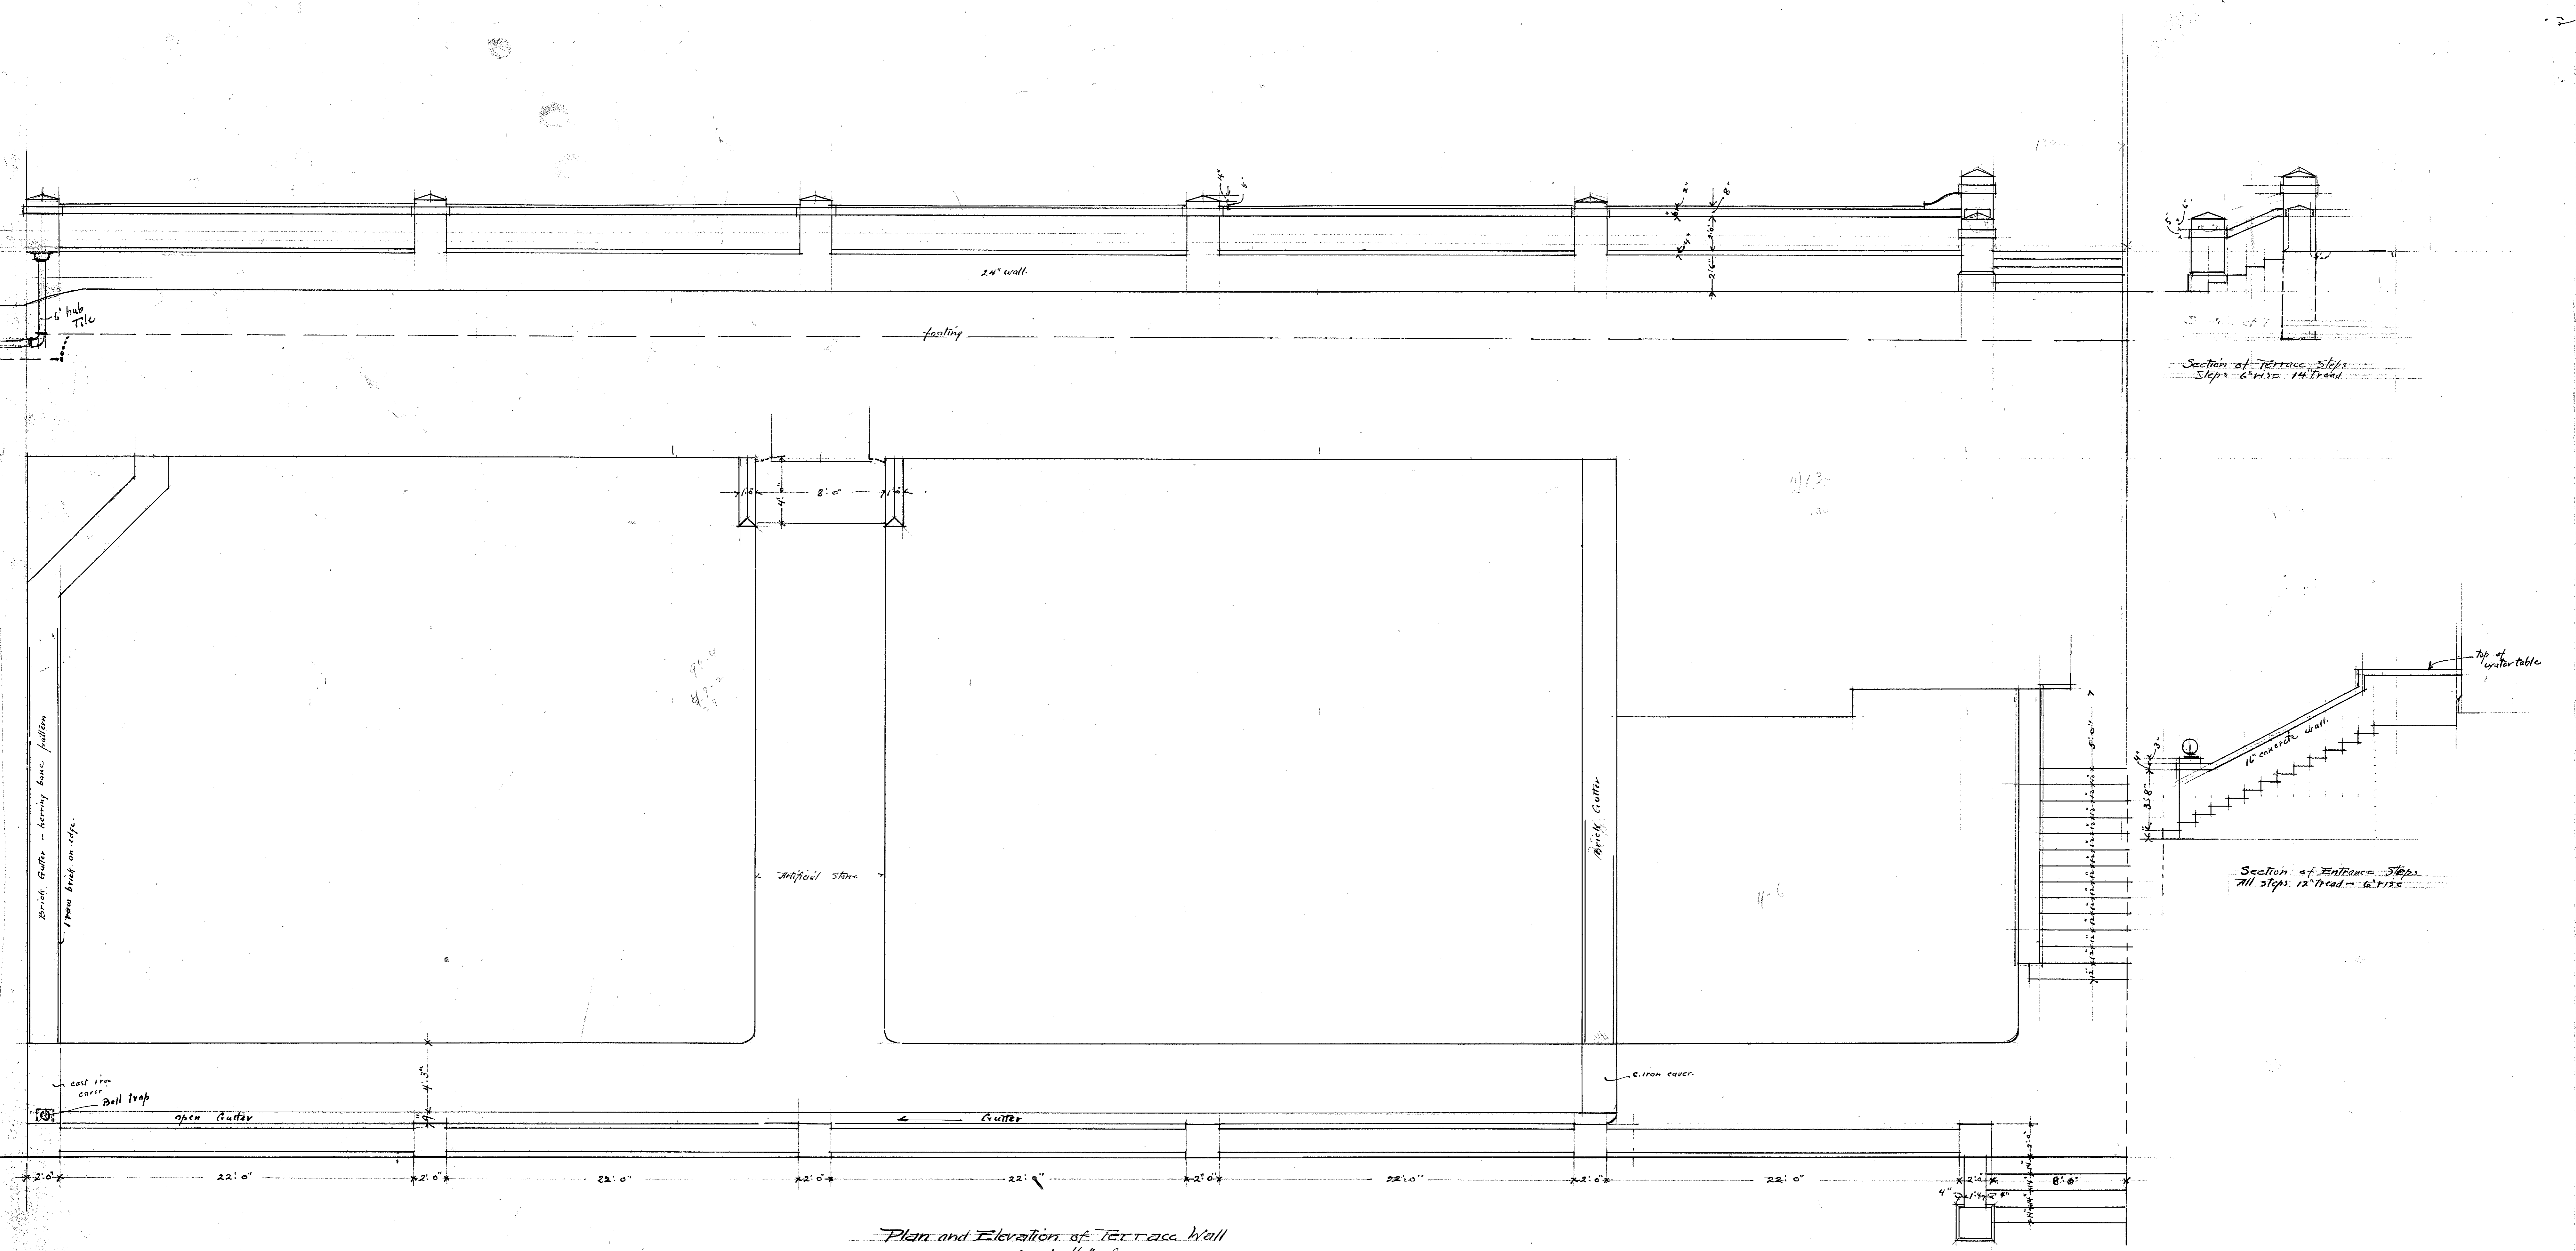

Plan and Elevation of Terrace Wall
Scale 1/4" = 1 ft

State Normal School
 Montclair Heights N.J.
 Dept. Charities + Correction
 Architects' Office
 Trenton, N.J.

14-6
11-0

14-6
11-0

8
 11-0
 14-6