

2-27-1907

College Hall Architectural Drawing – Two Central Staircases

The New Jersey State Normal School at Montclair



Department of Charities and Correction, Architects Office .

Follow this and additional works at: https://digitalcommons.montclair.edu/college_hall

Recommended Citation

The New Jersey State Normal School at Montclair and ., Department of Charities and Correction, Architects Office, "College Hall Architectural Drawing – Two Central Staircases" (1907). *College Hall*. 11.
https://digitalcommons.montclair.edu/college_hall/11

This Book is brought to you for free and open access by the Architectural Drawings at Montclair State University Digital Commons. It has been accepted for inclusion in College Hall by an authorized administrator of Montclair State University Digital Commons. For more information, please contact digitalcommons@montclair.edu.

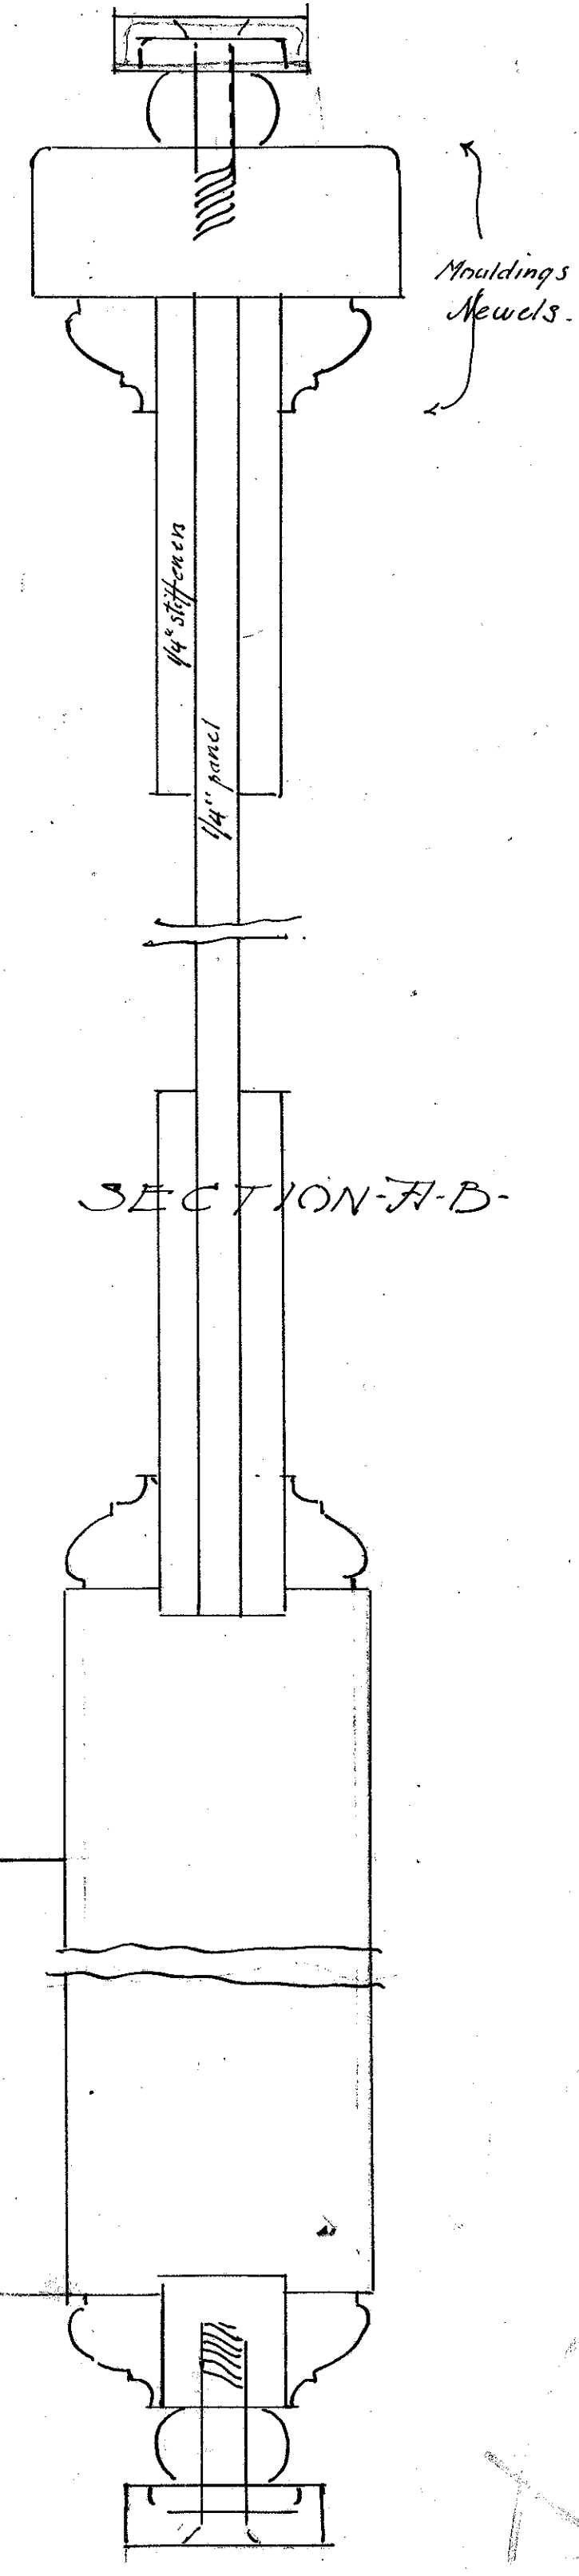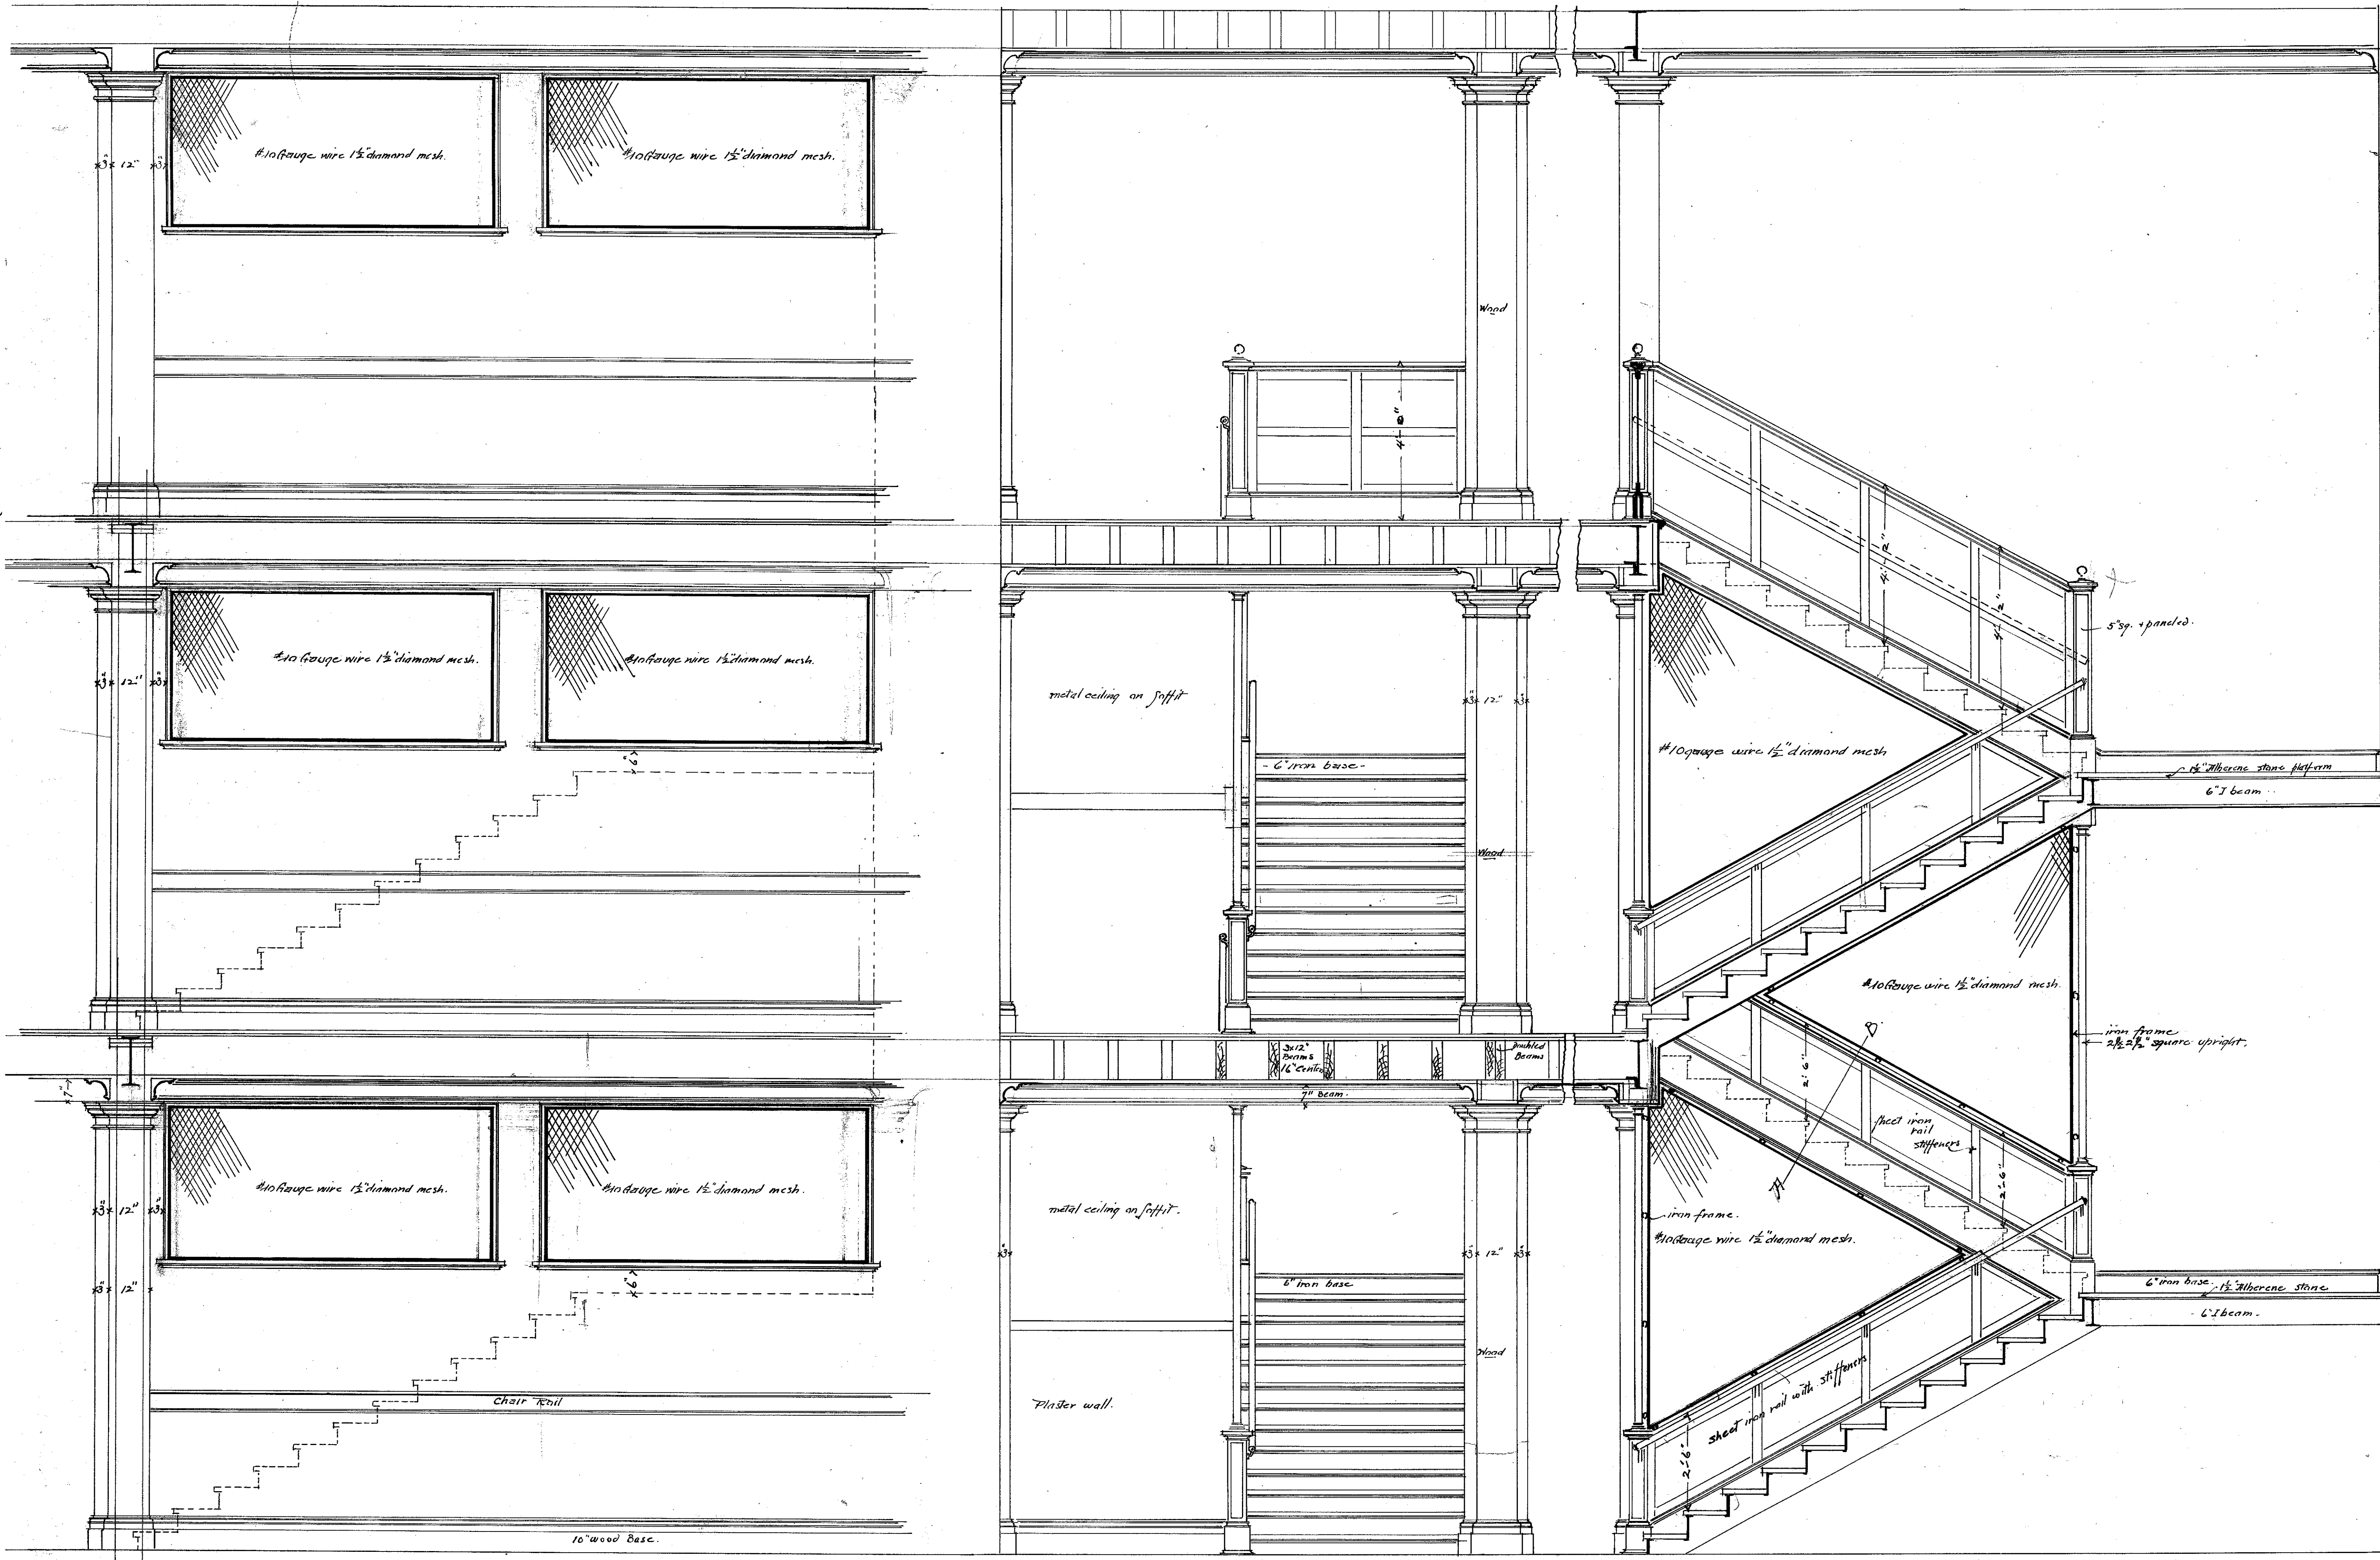

Elevation on Hall Side

Elevation looking up Stairs

Section through Stairs

DEPARTMENT OF CHARITIES AND CORRECTION
 BUILDING STATE NORMAL SCHOOL
 LOCATION MONMOUTH LIGHTS
 SHEET NO. 21 DRAWN BY [Signature]
 DATE 12-21-1907 CHECKED BY [Signature]
 ARCHITECTS OFFICE
 STATE HOUSE, TRENTON, N. J.

ONE-HALF-INCH SCALE DRAWING OF TWO-CENTRAL STAIRCASES

DEPARTMENT OF CHARITIES AND CORRECTION
 BUILDING STATE NORMAL SCHOOL
 LOCATION MONMOUTH LIGHTS
 SHEET NO. 21 DRAWN BY [Signature]
 DATE 12-21-1907 CHECKED BY [Signature]
 ARCHITECTS OFFICE
 STATE HOUSE, TRENTON, N. J.

#11

24
 21/12/1907
 1/2