

Fayetteville State University

DigitalCommons@Fayetteville State University

Development - FSU - Documents

1956

E.E. Smith High School Property 1956 Book 17

Laura Mehaffey

Fayetteville State University



Follow this and additional works at: https://digitalcommons.uncfsu.edu/fsu_development

Recommended Citation

Mehaffey, Laura, "E.E. Smith High School Property 1956 Book 17" (1956). *Development - FSU - Documents*. 15.

https://digitalcommons.uncfsu.edu/fsu_development/15

This Book is brought to you for free and open access by DigitalCommons@Fayetteville State University. It has been accepted for inclusion in Development - FSU - Documents by an authorized administrator of DigitalCommons@Fayetteville State University. For more information, please contact ltreadwell@uncfsu.edu.

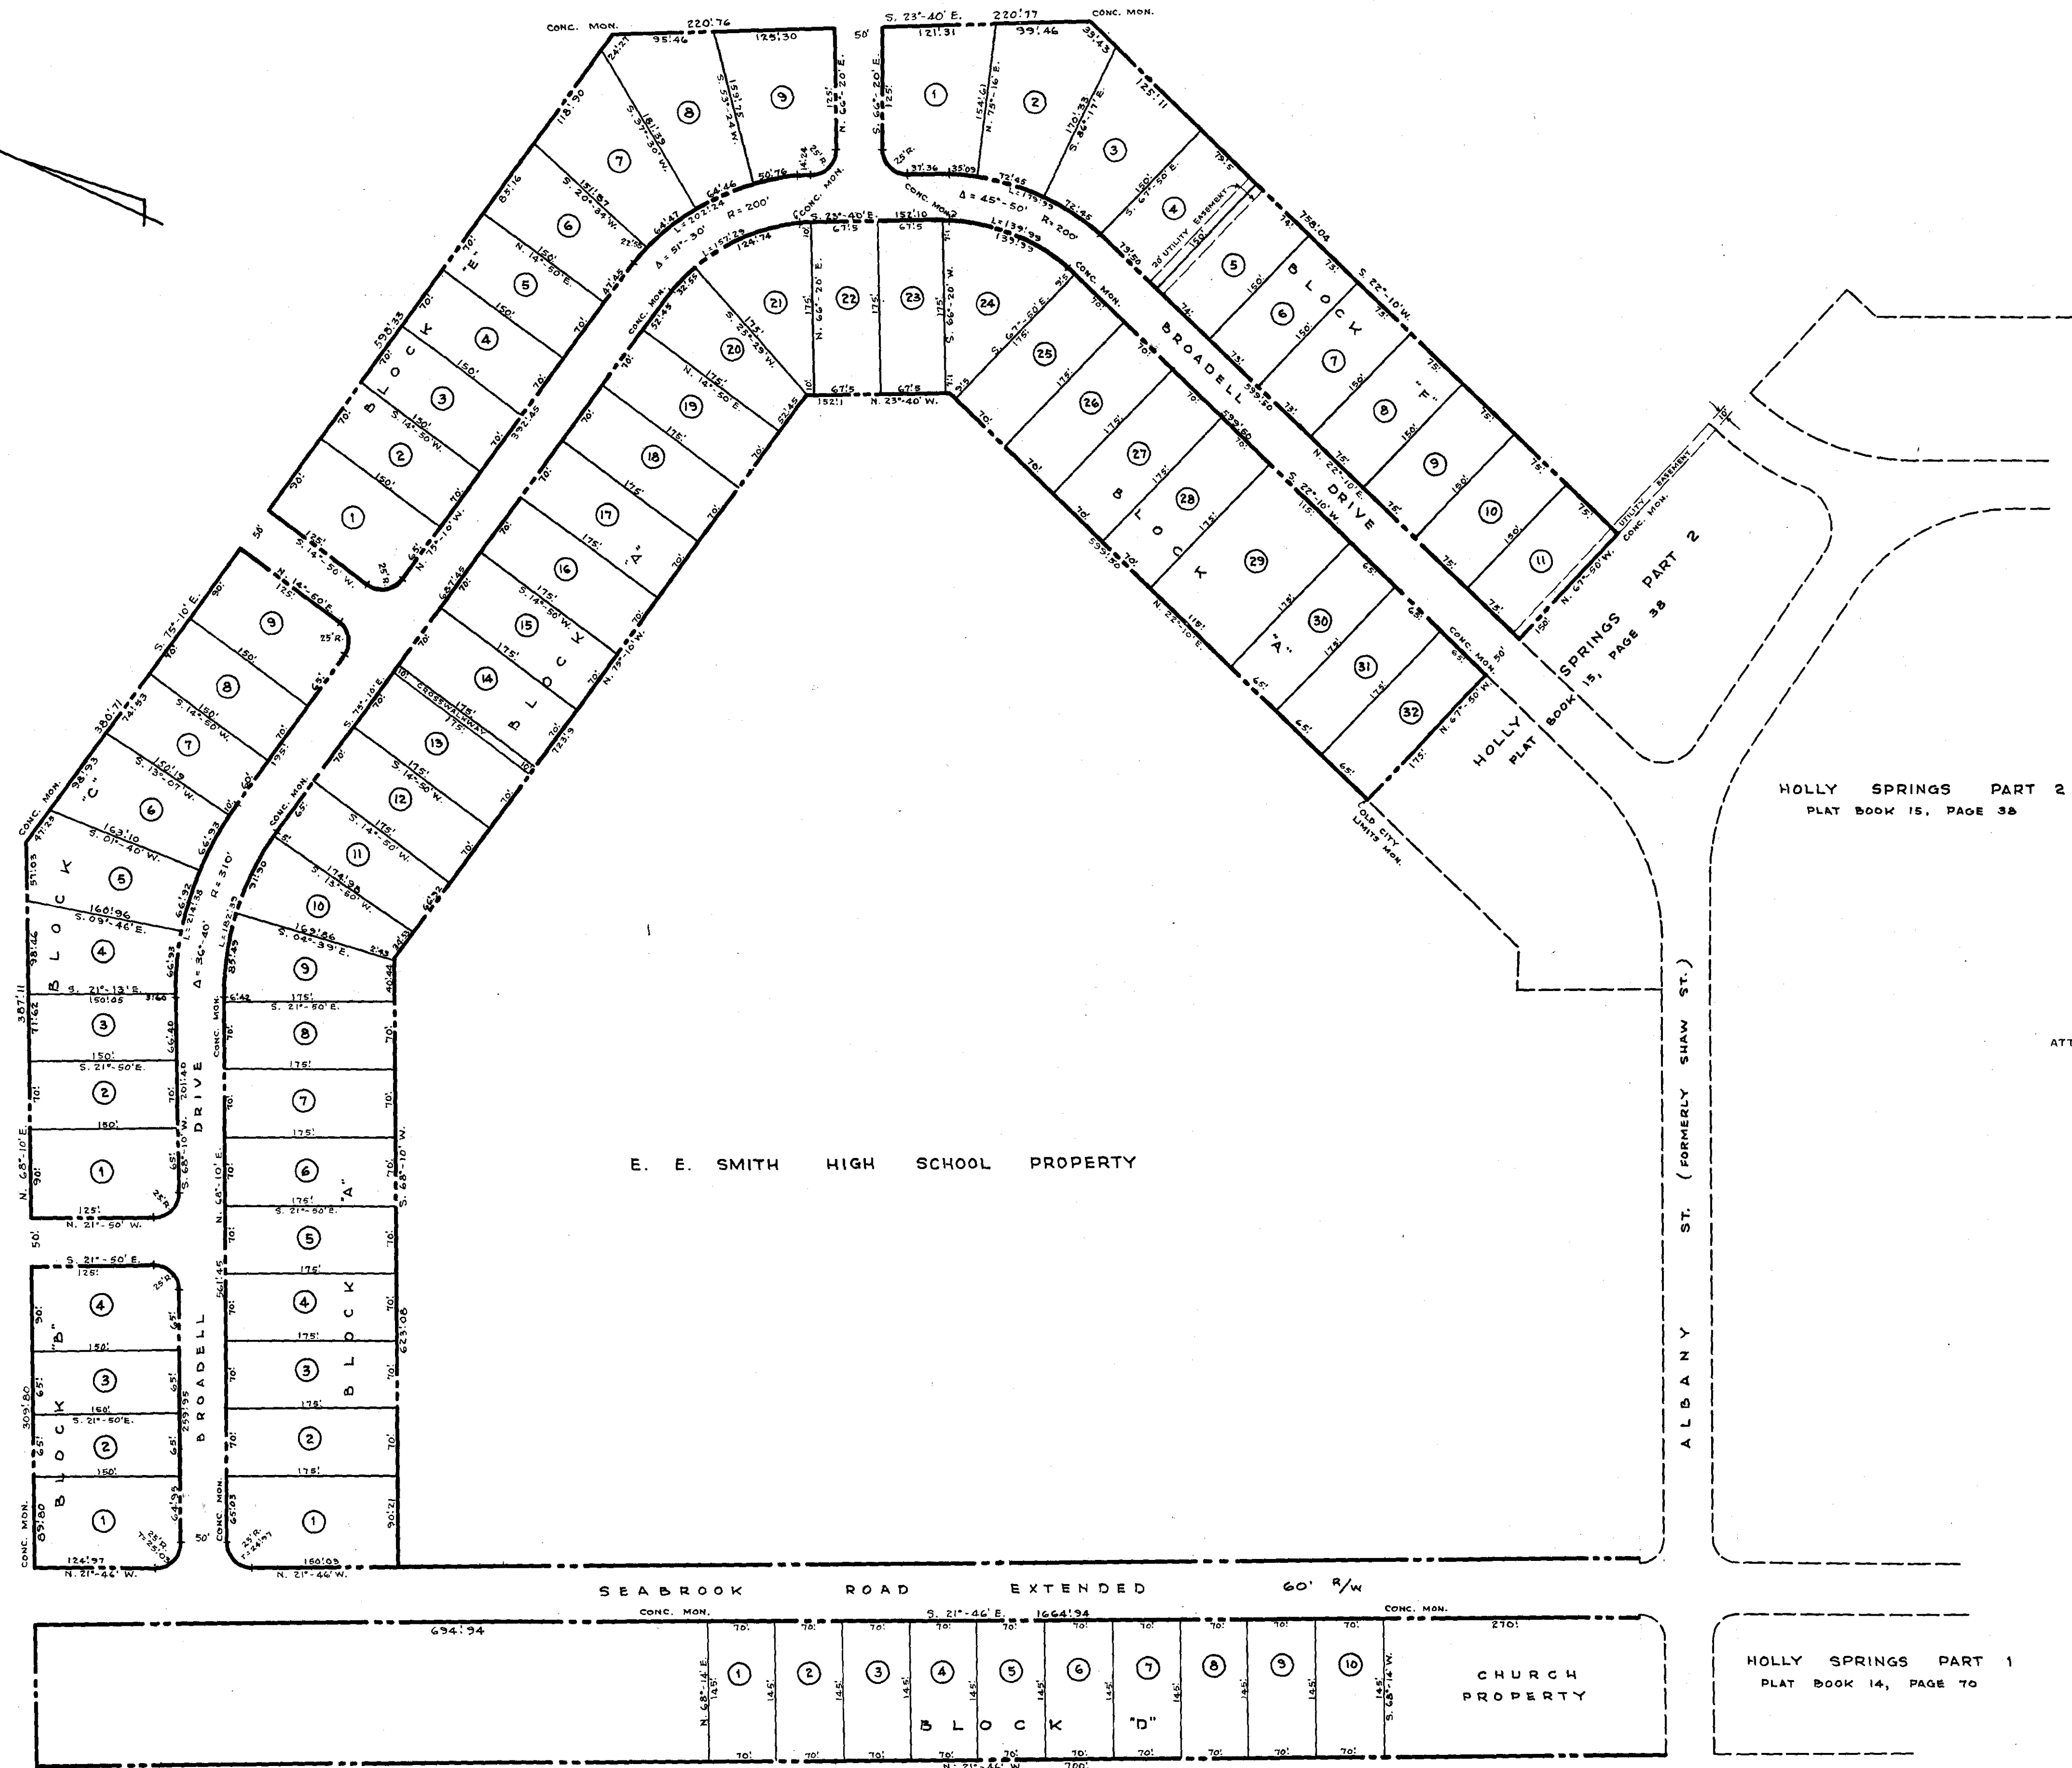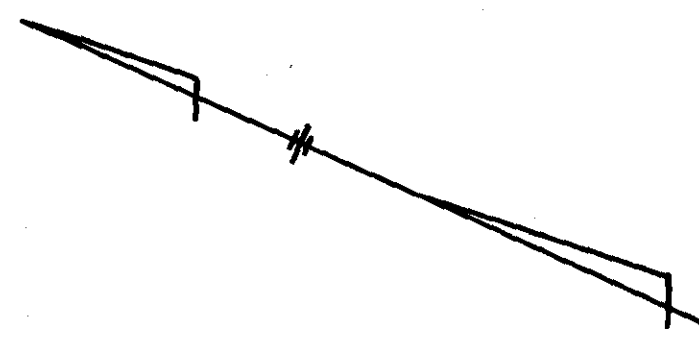

Provided that this plat is recorded within 30 days of final approval.
 Recommended by City Planning Board (Oct. 6, 1955)
 (Date)
 Jan. 17, 1956 (ext. date)
 Approved by City Council Jan. 9, 1956
 (Date)
 Chairman
 City Clerk

Know all men by these presents that I hereby certify that a surety bond of a satisfactory amount has been posted with the City of Fayetteville by the subdivider, guaranteeing that the streets in this subdivision will be graded within _____ days from this date, the _____ day of _____, 1956, by BROADELL HOMES INC. who is (are) the owner(s), to the full width and to the grade and cross section designated by the Engineering Department; and who will install the necessary storm drains in accordance with plans approved by the Engineering Department within _____ days from this same date.

W. W. Baber
 CITY ENGINEER

Know all men by these presents, that (W.E.) hereby acknowledge this plat and allotment to be (OUR) free act and deed and that (W.E.) do hereby dedicate to public use as (STREETS AND WALKWAYS) forever all areas so shown or indicated on said plat.

BROADELL HOMES INC.
 ATTEST: [Signature] SECRETARY
 BY: [Signature] PRESIDENT

NORTH CAROLINA, CUMBERLAND COUNTY.
 Personally appeared before me GUY H. HUDGINS who being duly sworn deposes and says that this plat is a true delineation of a survey made by him on _____ DECEMBER _____ 1955 and that the same is true and correct to the best of his knowledge and belief.

 Notary Public
 My commission expires FEBRUARY 1, 1957

NORTH CAROLINA
 CUMBERLAND COUNTY
 This foregoing certificate of Catherine Debrauer a Notary Public of Cumberland County N.C. is adjudged to be correct. Let the instrument with certificate be registered. This _____ day of January 1956
[Signature]
 Clerk of Superior Court

HOLLY SPRINGS
PART 3
 FAYETTEVILLE • CUMBERLAND COUNTY • N.C.
 SCALE: 1"=100'
 JAN. 1956

GUY H. HUDGINS INC., ENGINEERS
[Signature]
 REG. ENGINEER

January 1956 19th
 4:20
 19th January 56
 4:20
 G. H. Johnson